



# FORM DEVELOPMENT

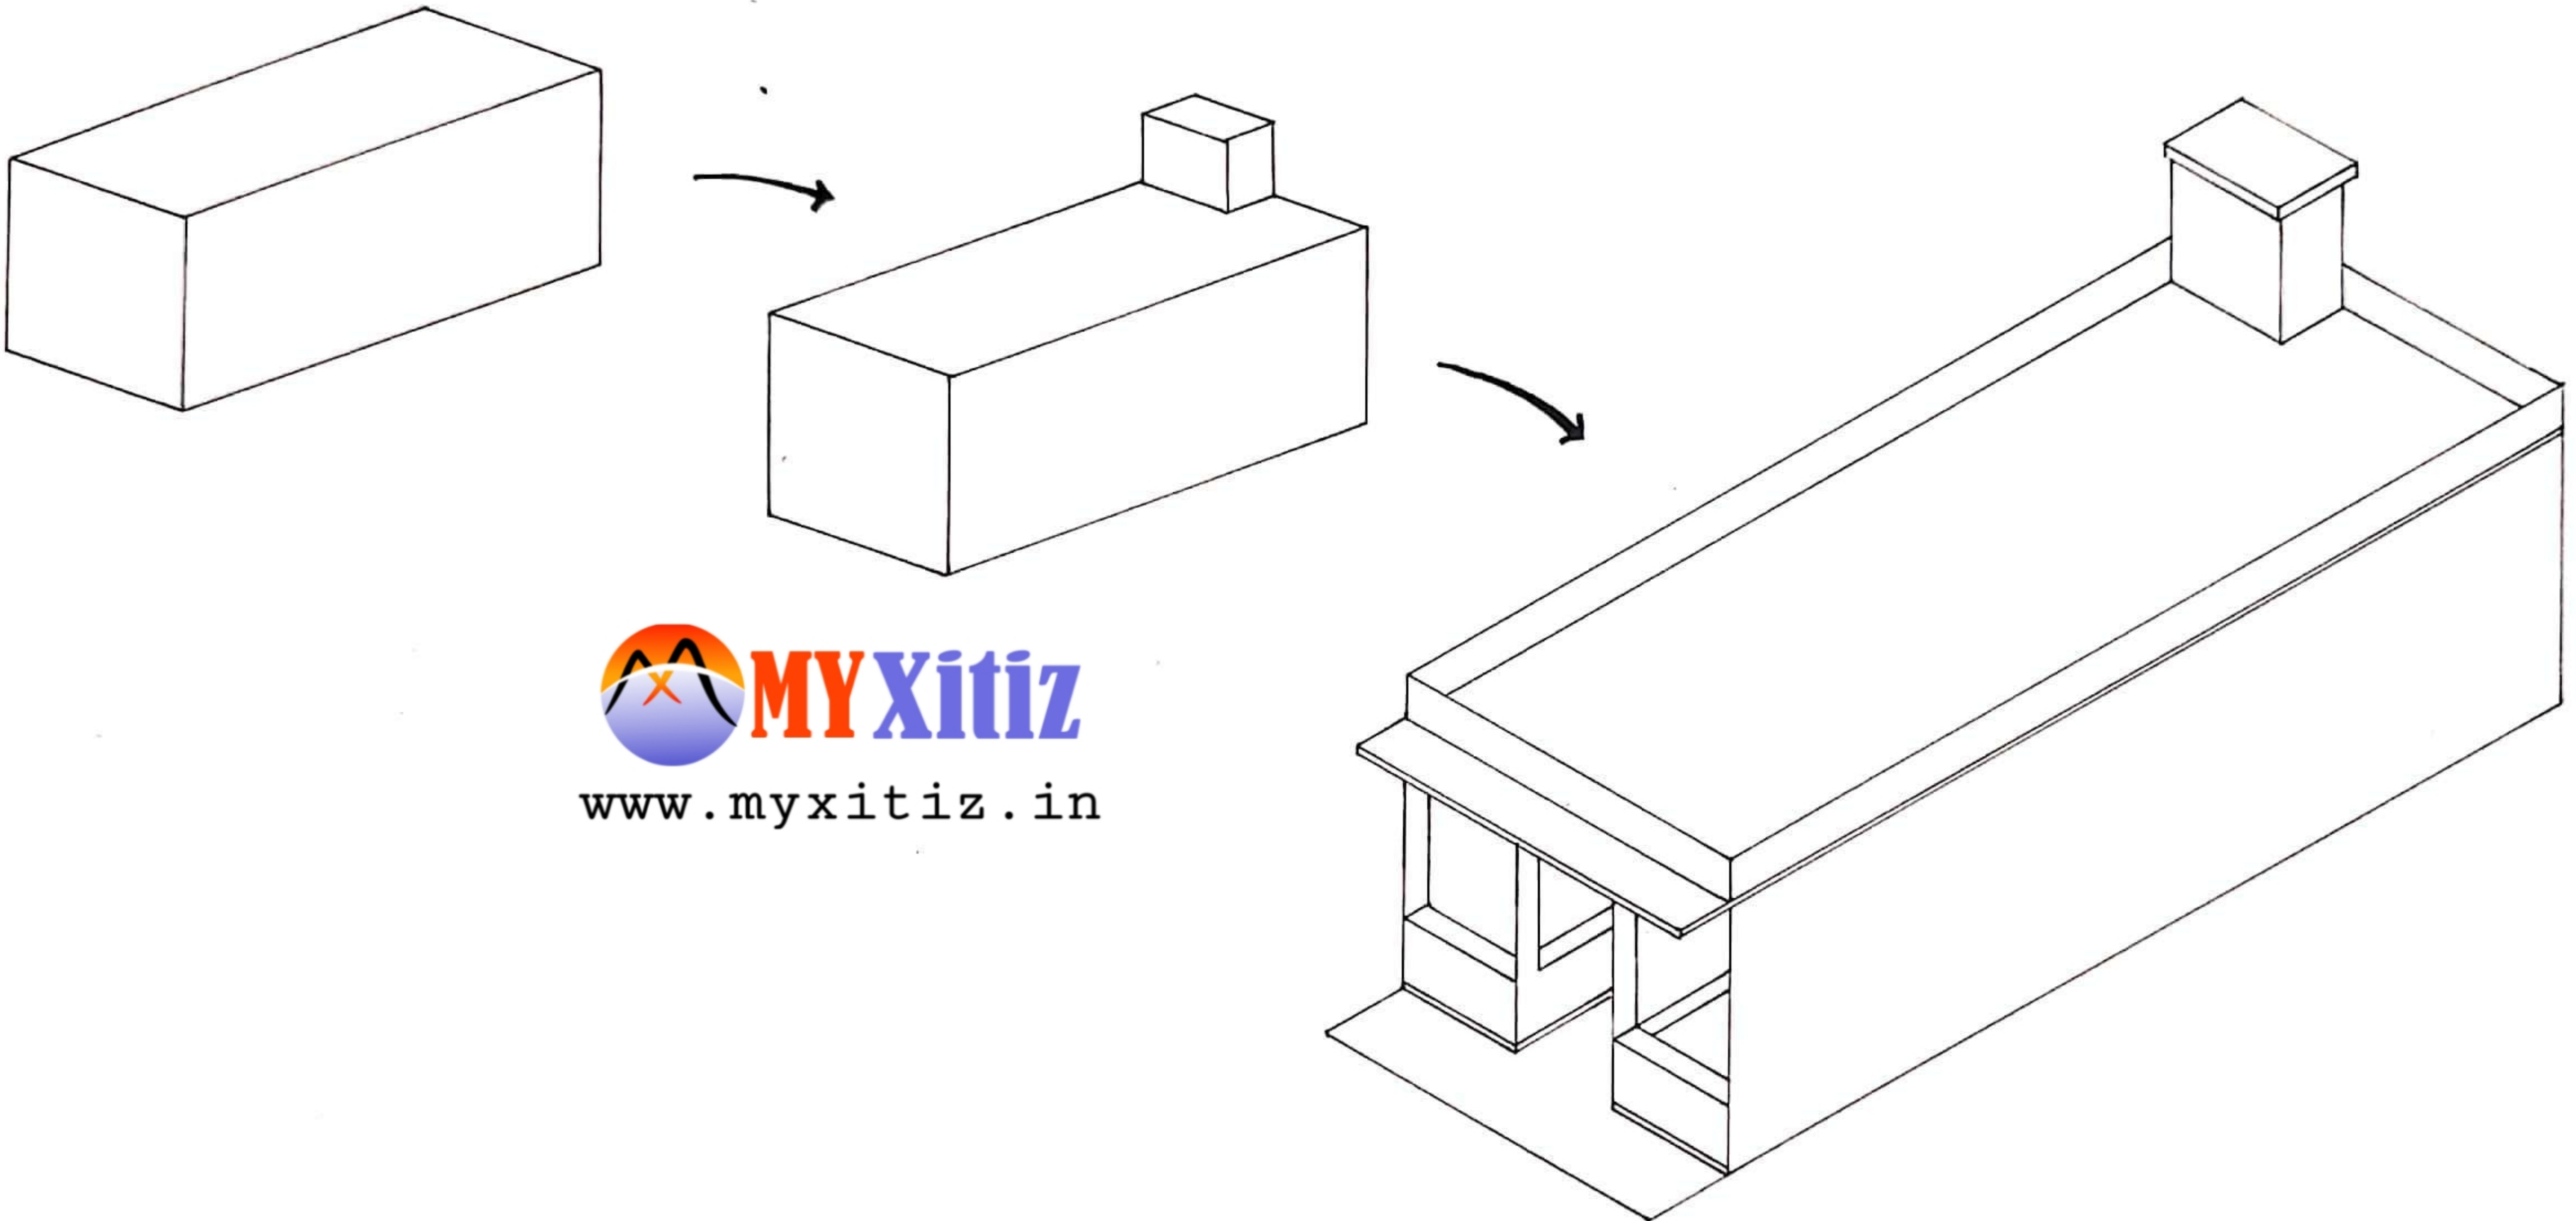


 **MYXitiz**  
www.myxitiz.in

FLOW CHART


# FLOW CHART

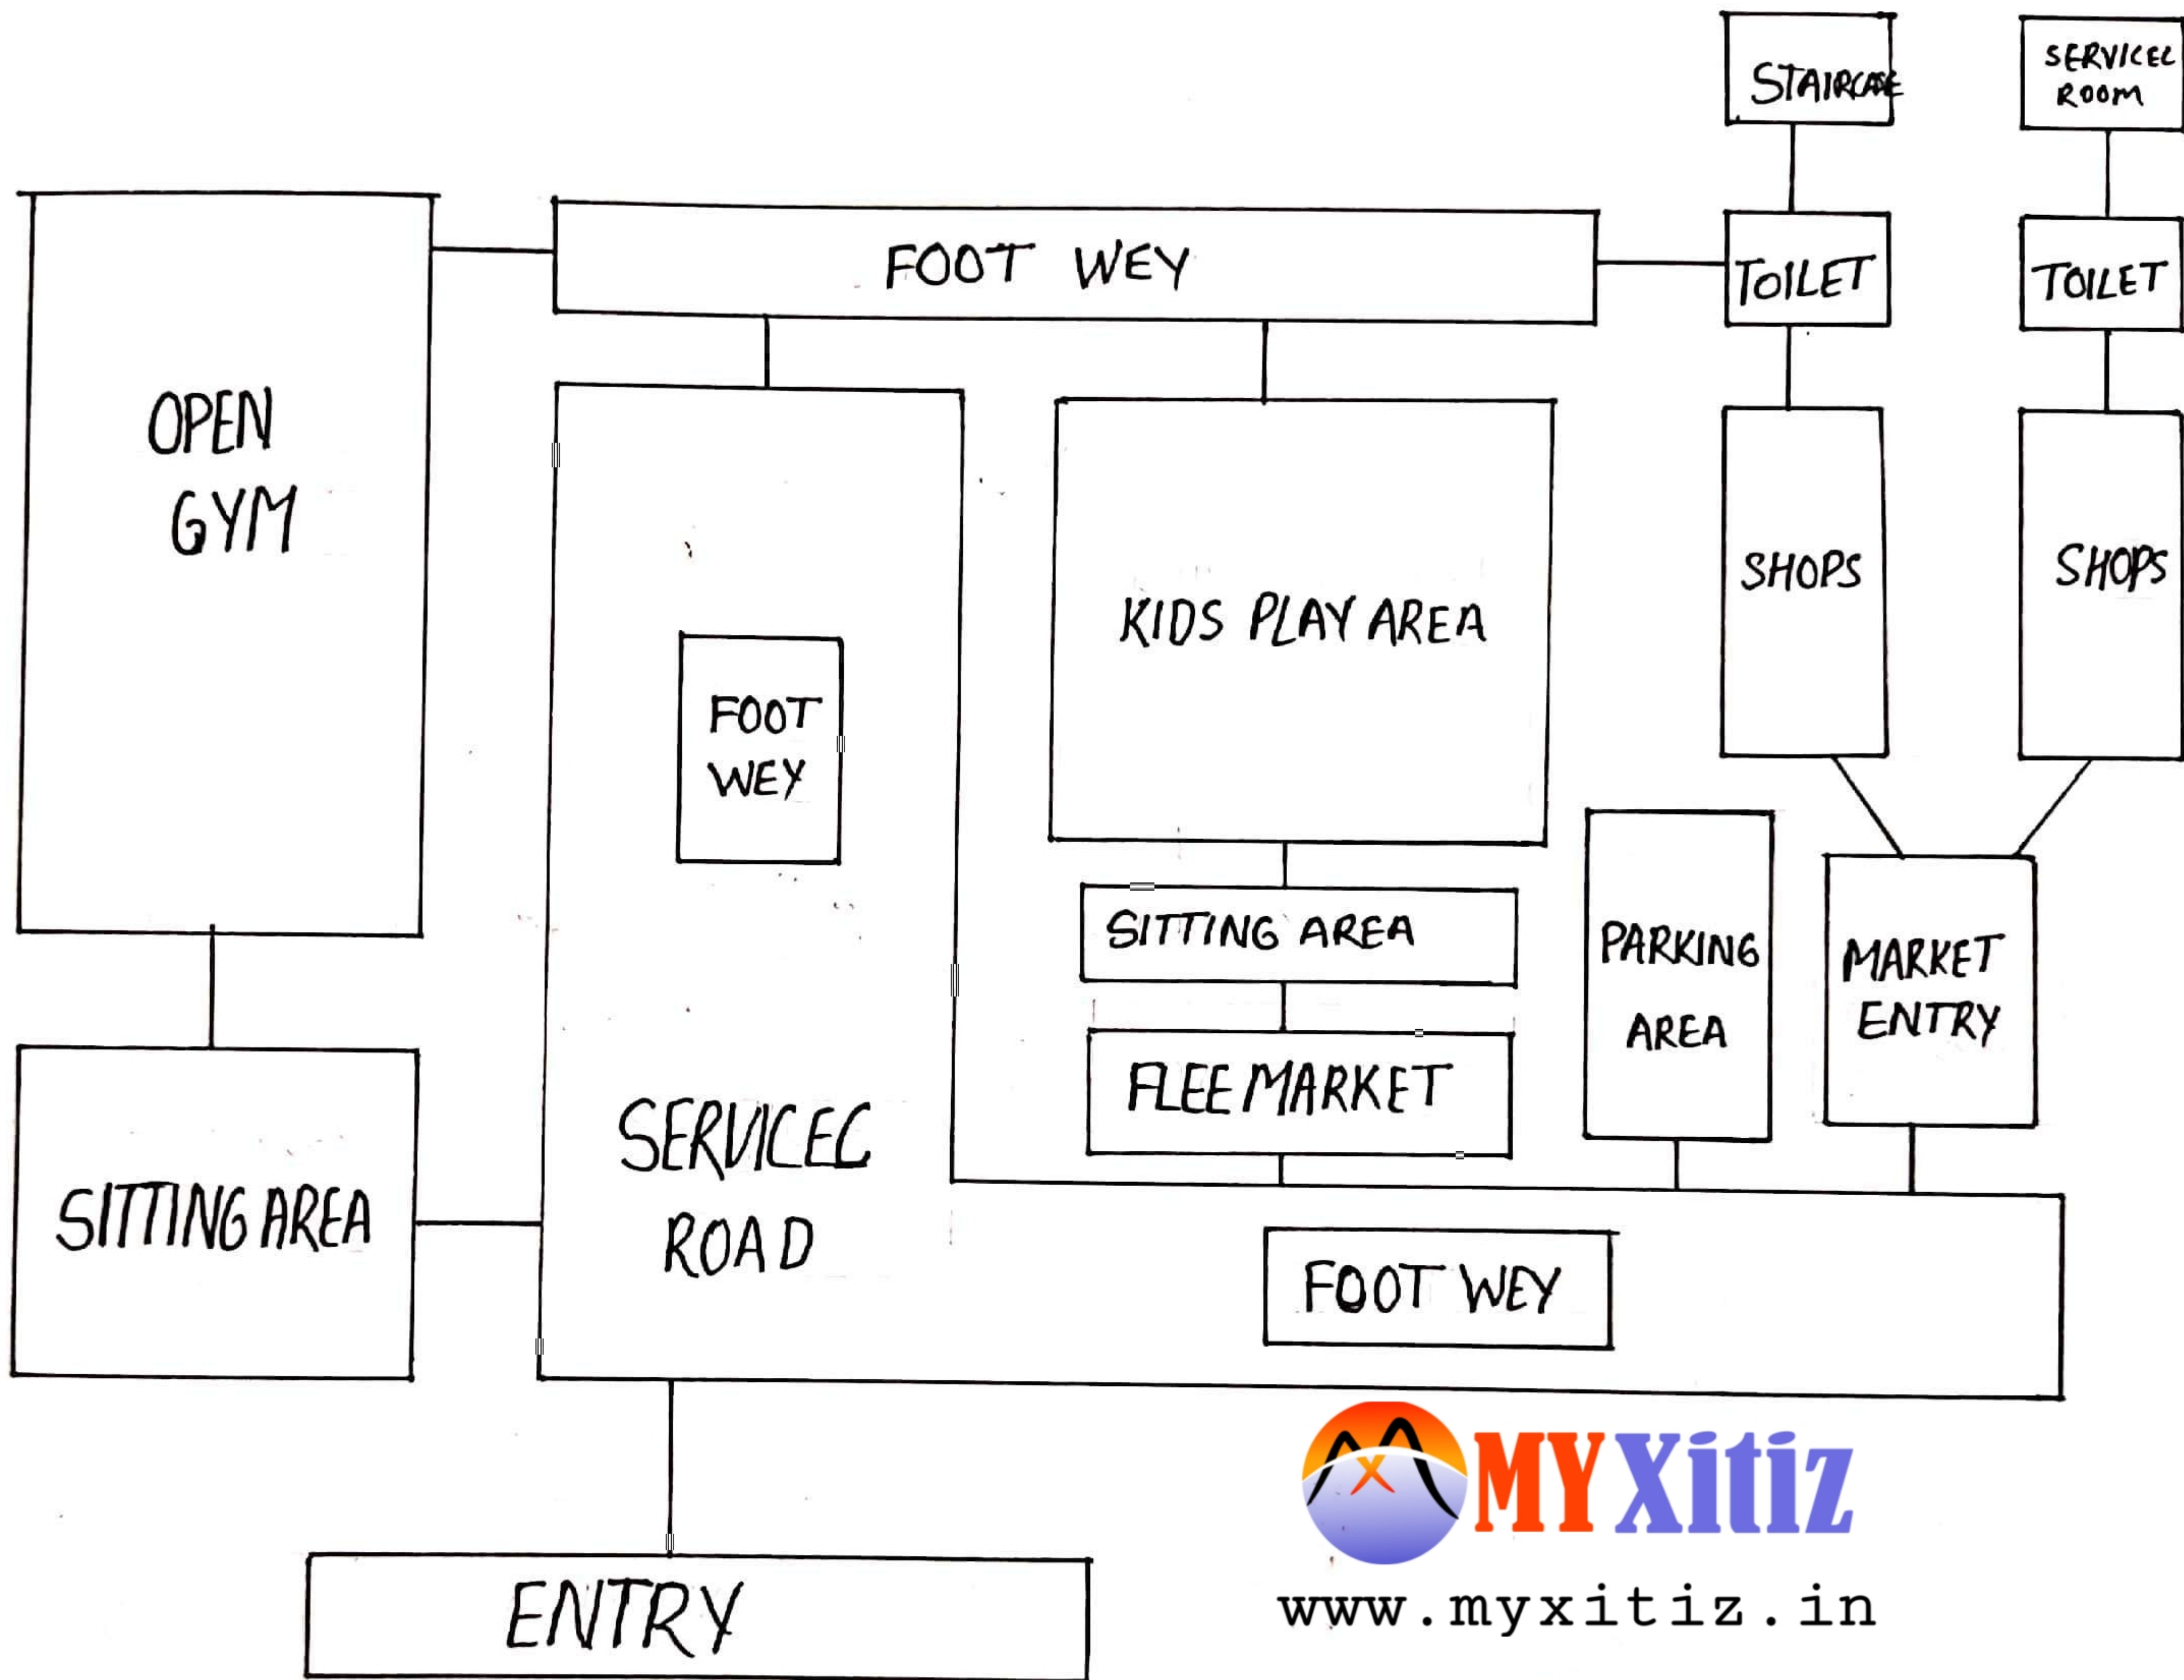

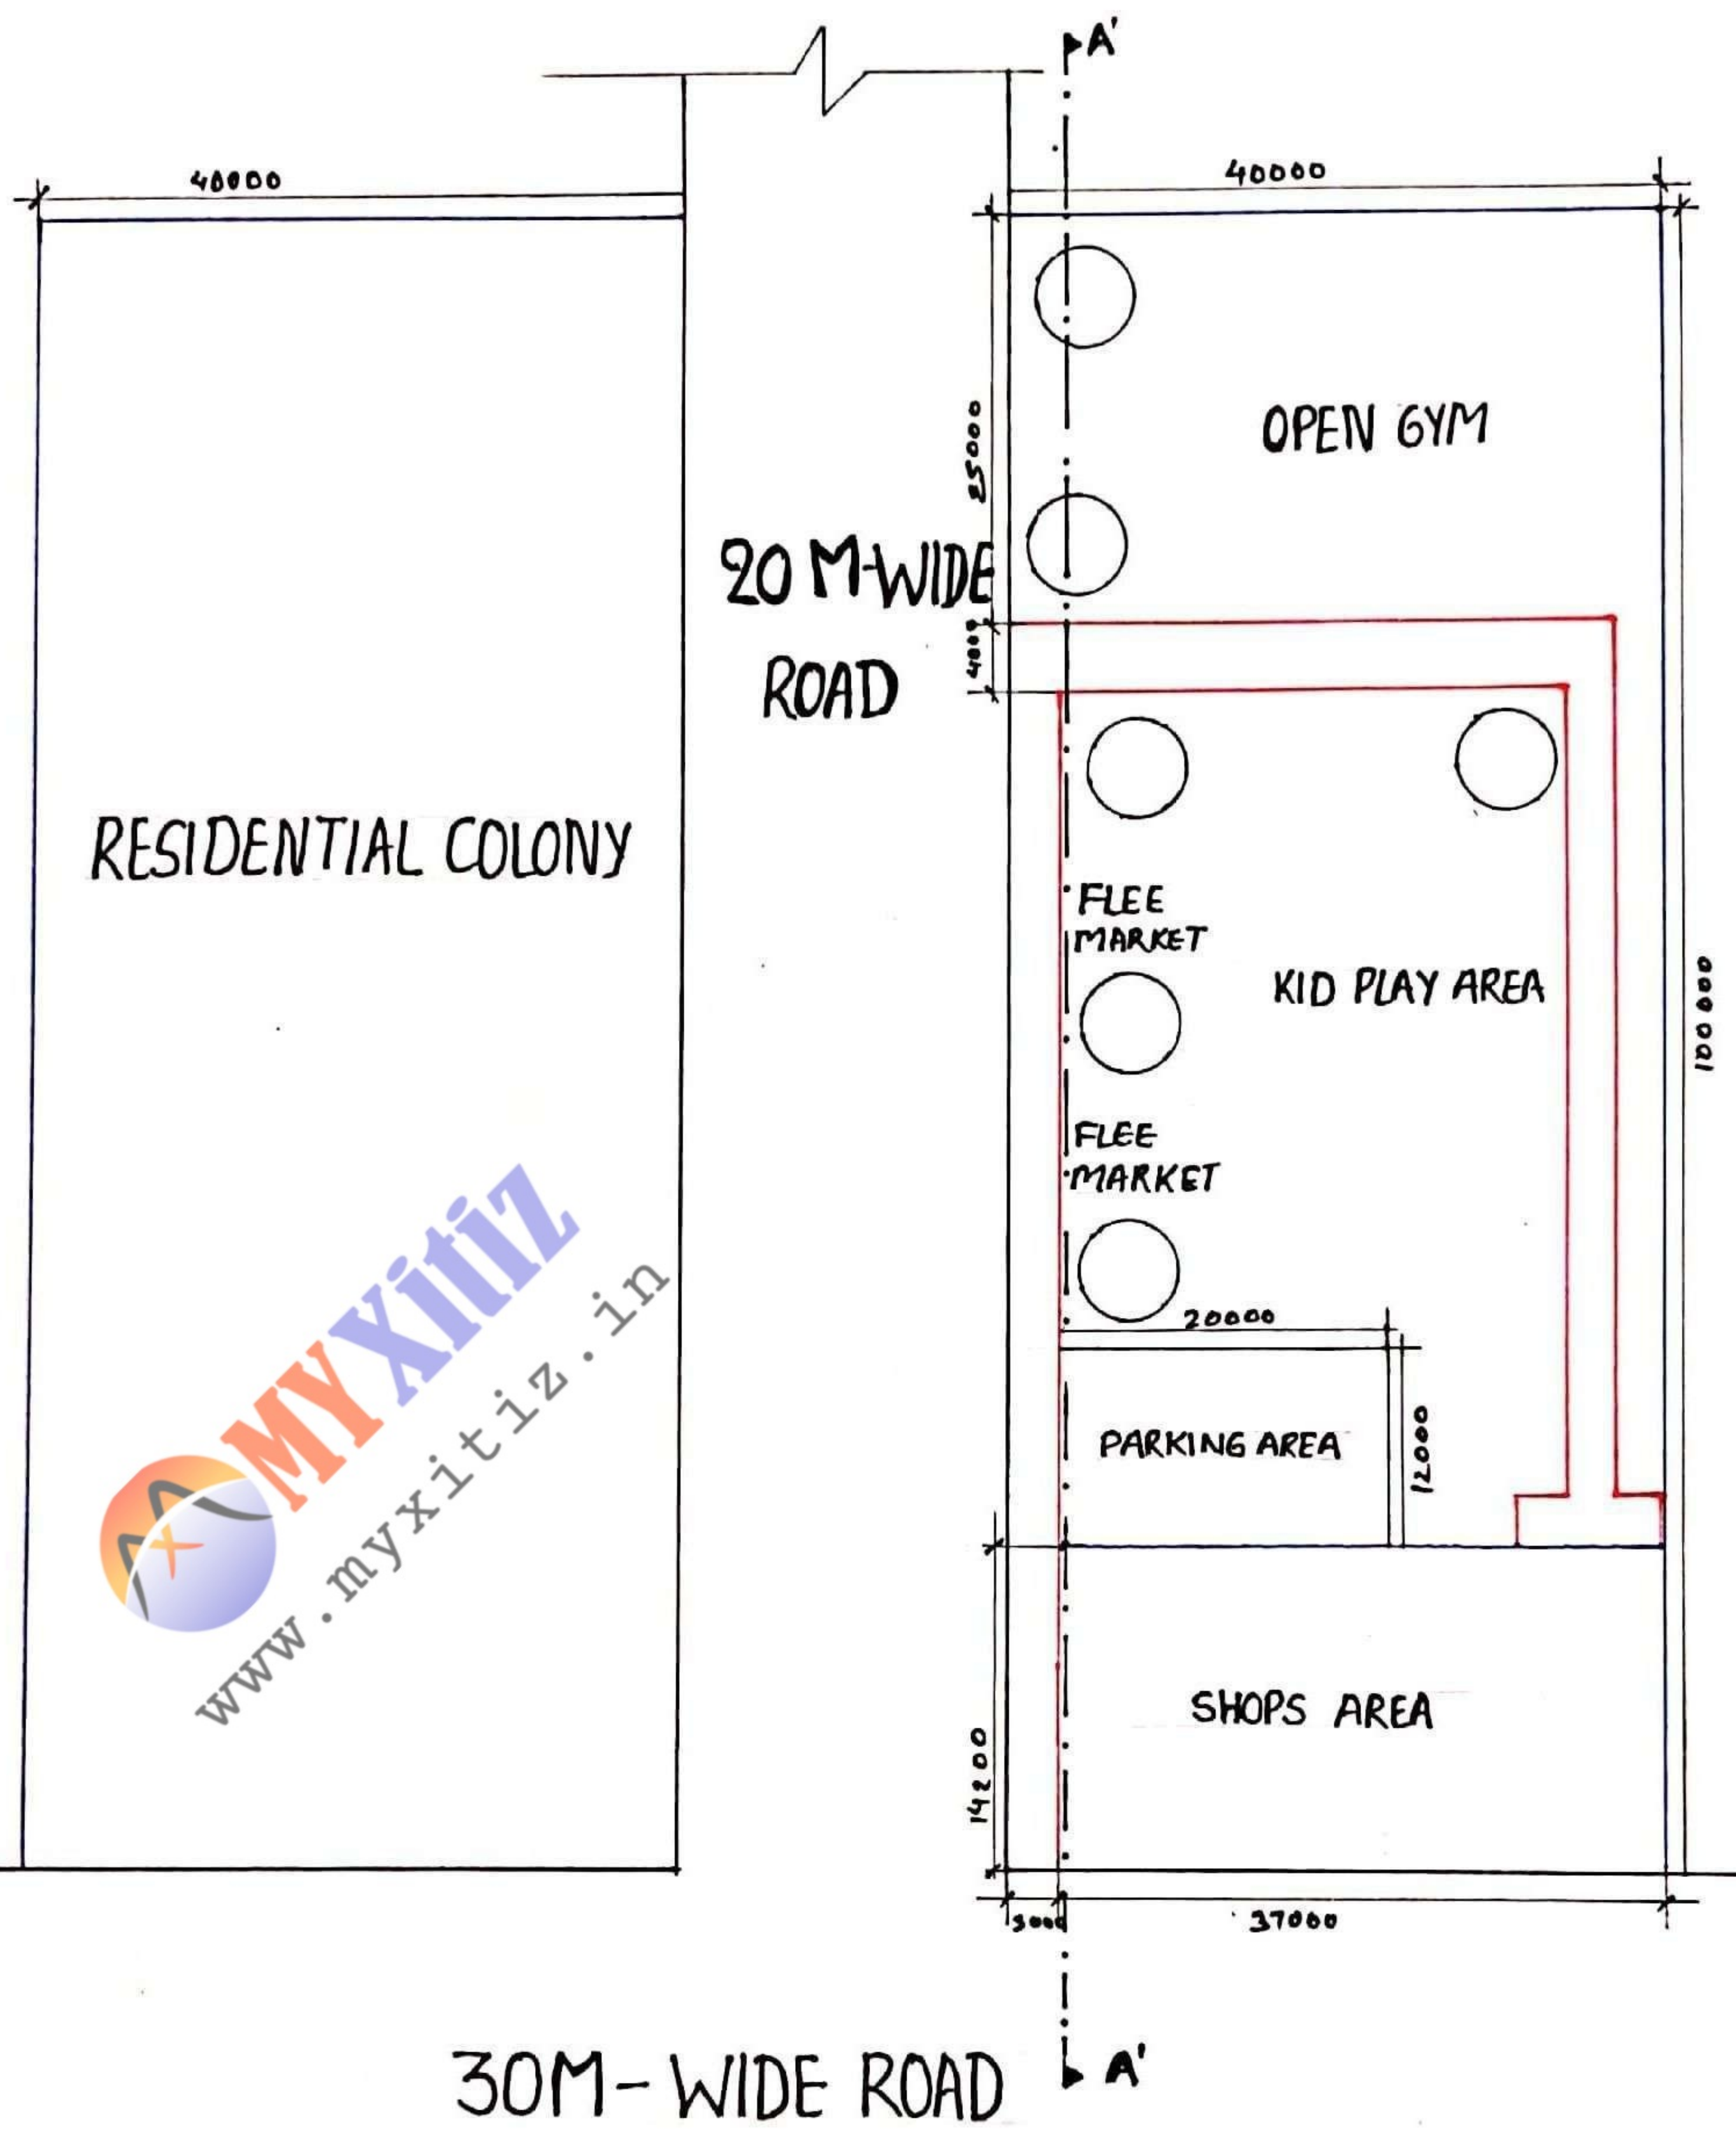

MYXITIZ  
WWW.MYXITIZ.IN

**SITE PLAN (SCALE 1:500)**

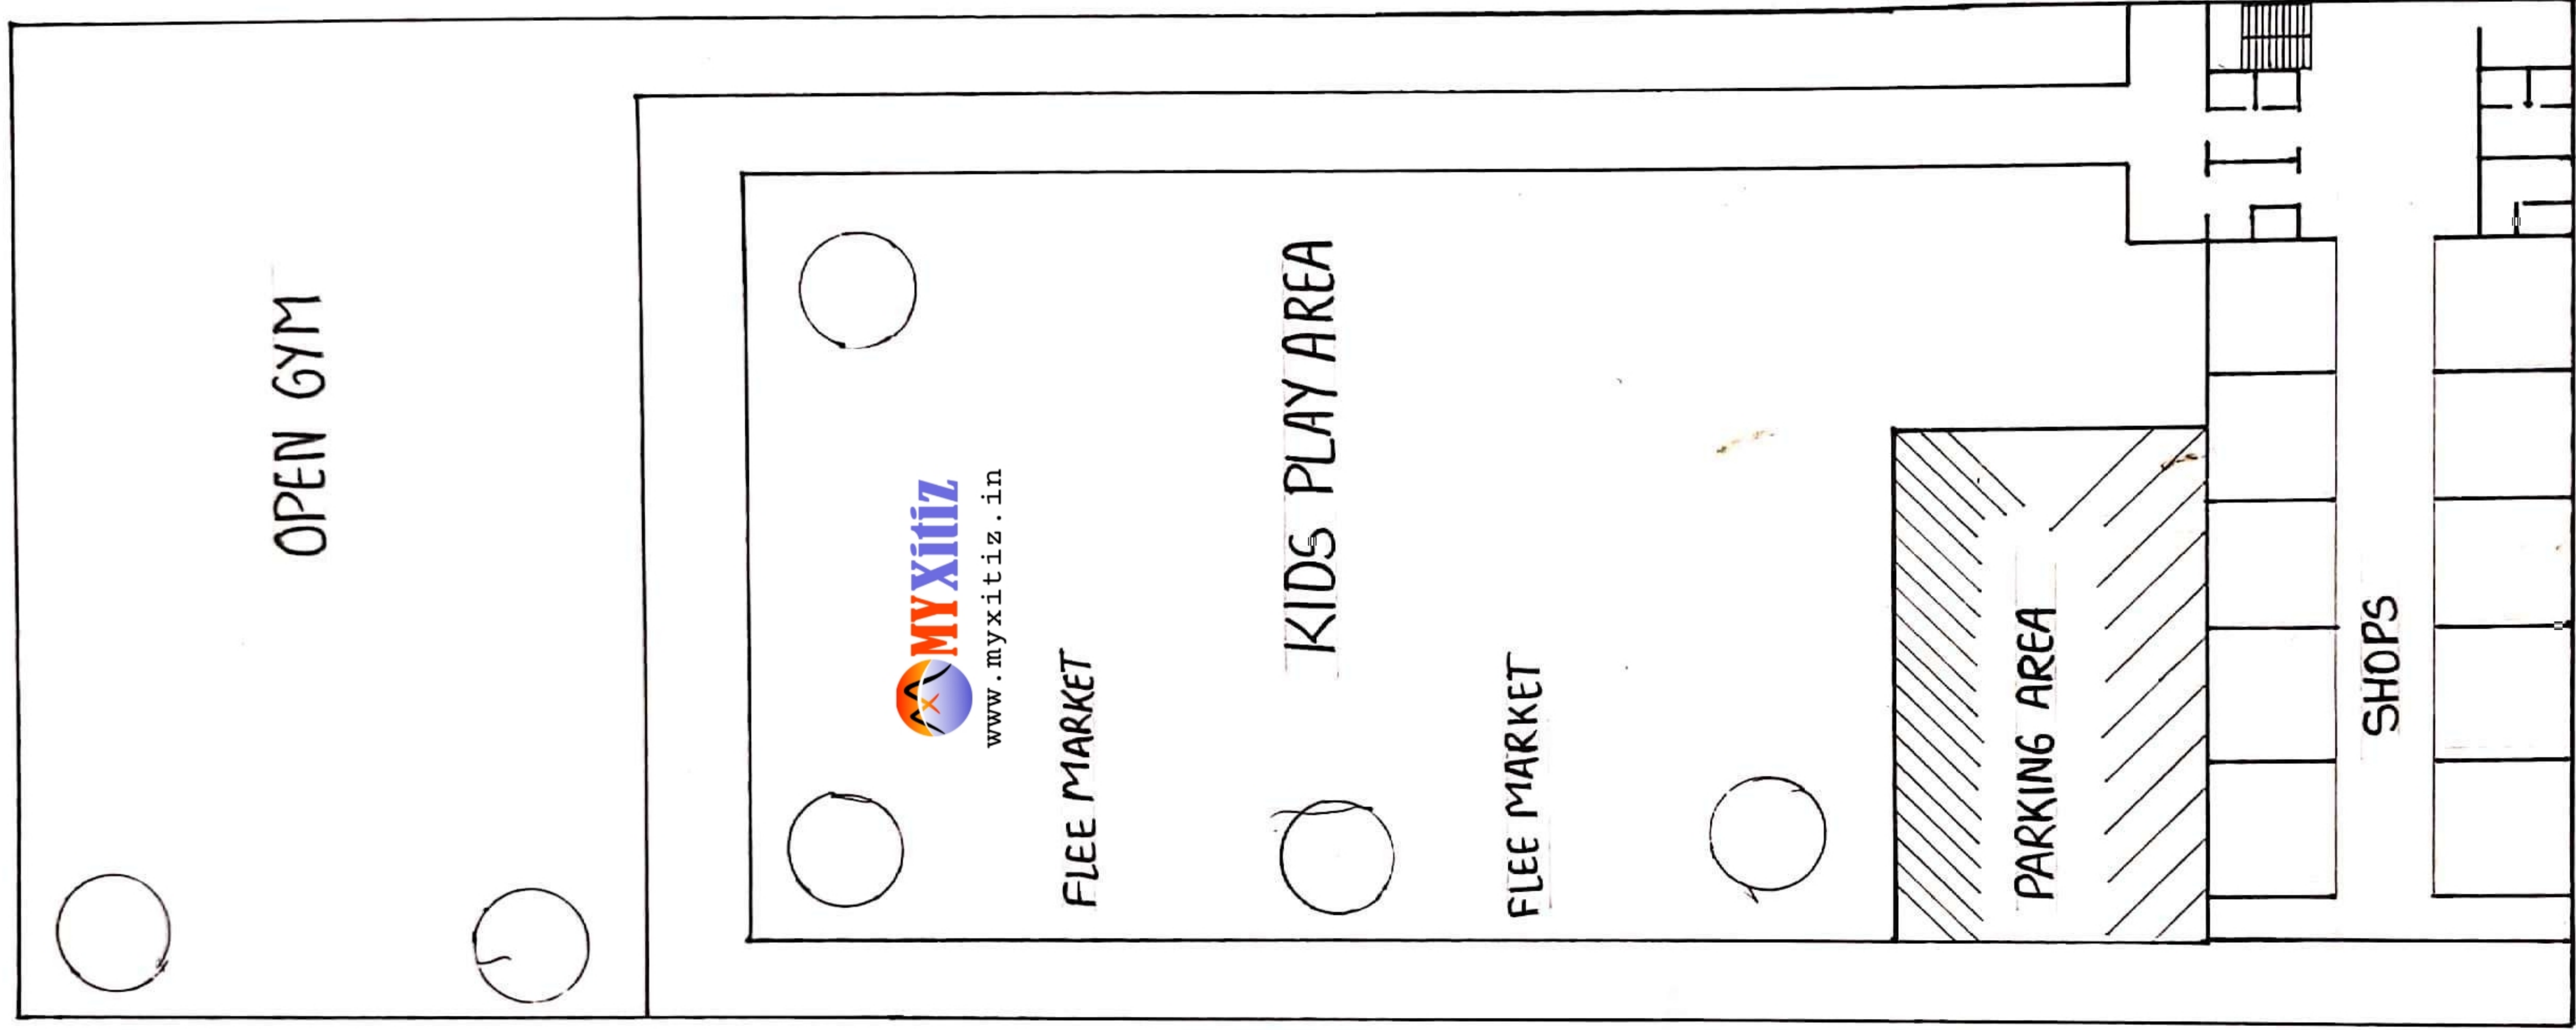

OPEN GYM



www.myxitz.in

FLEE MARKET

KIDS PLAY AREA

FLEE MARKET


PARKING AREA

SHOPS

SINGLE LINE PLAN



www.myxitz.in

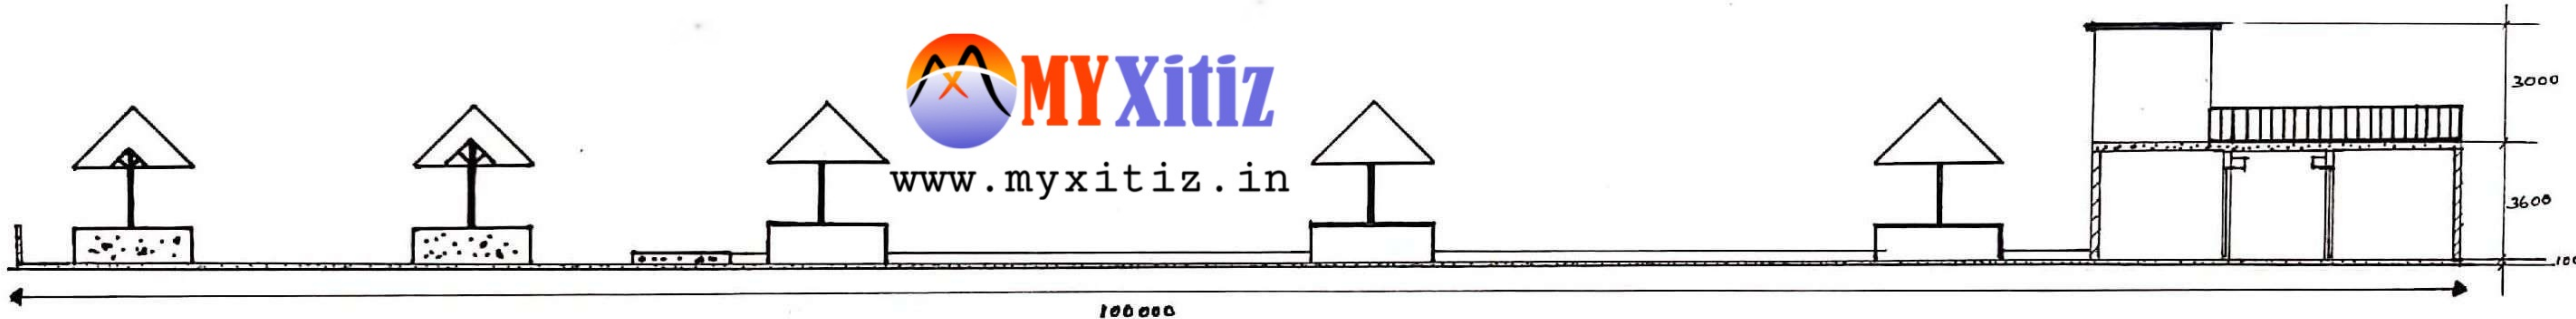

SECTION AT - 'AA'  
(SCALE 1:250)