



PLAN (SCALE 1:200)



www.myxitiz.in

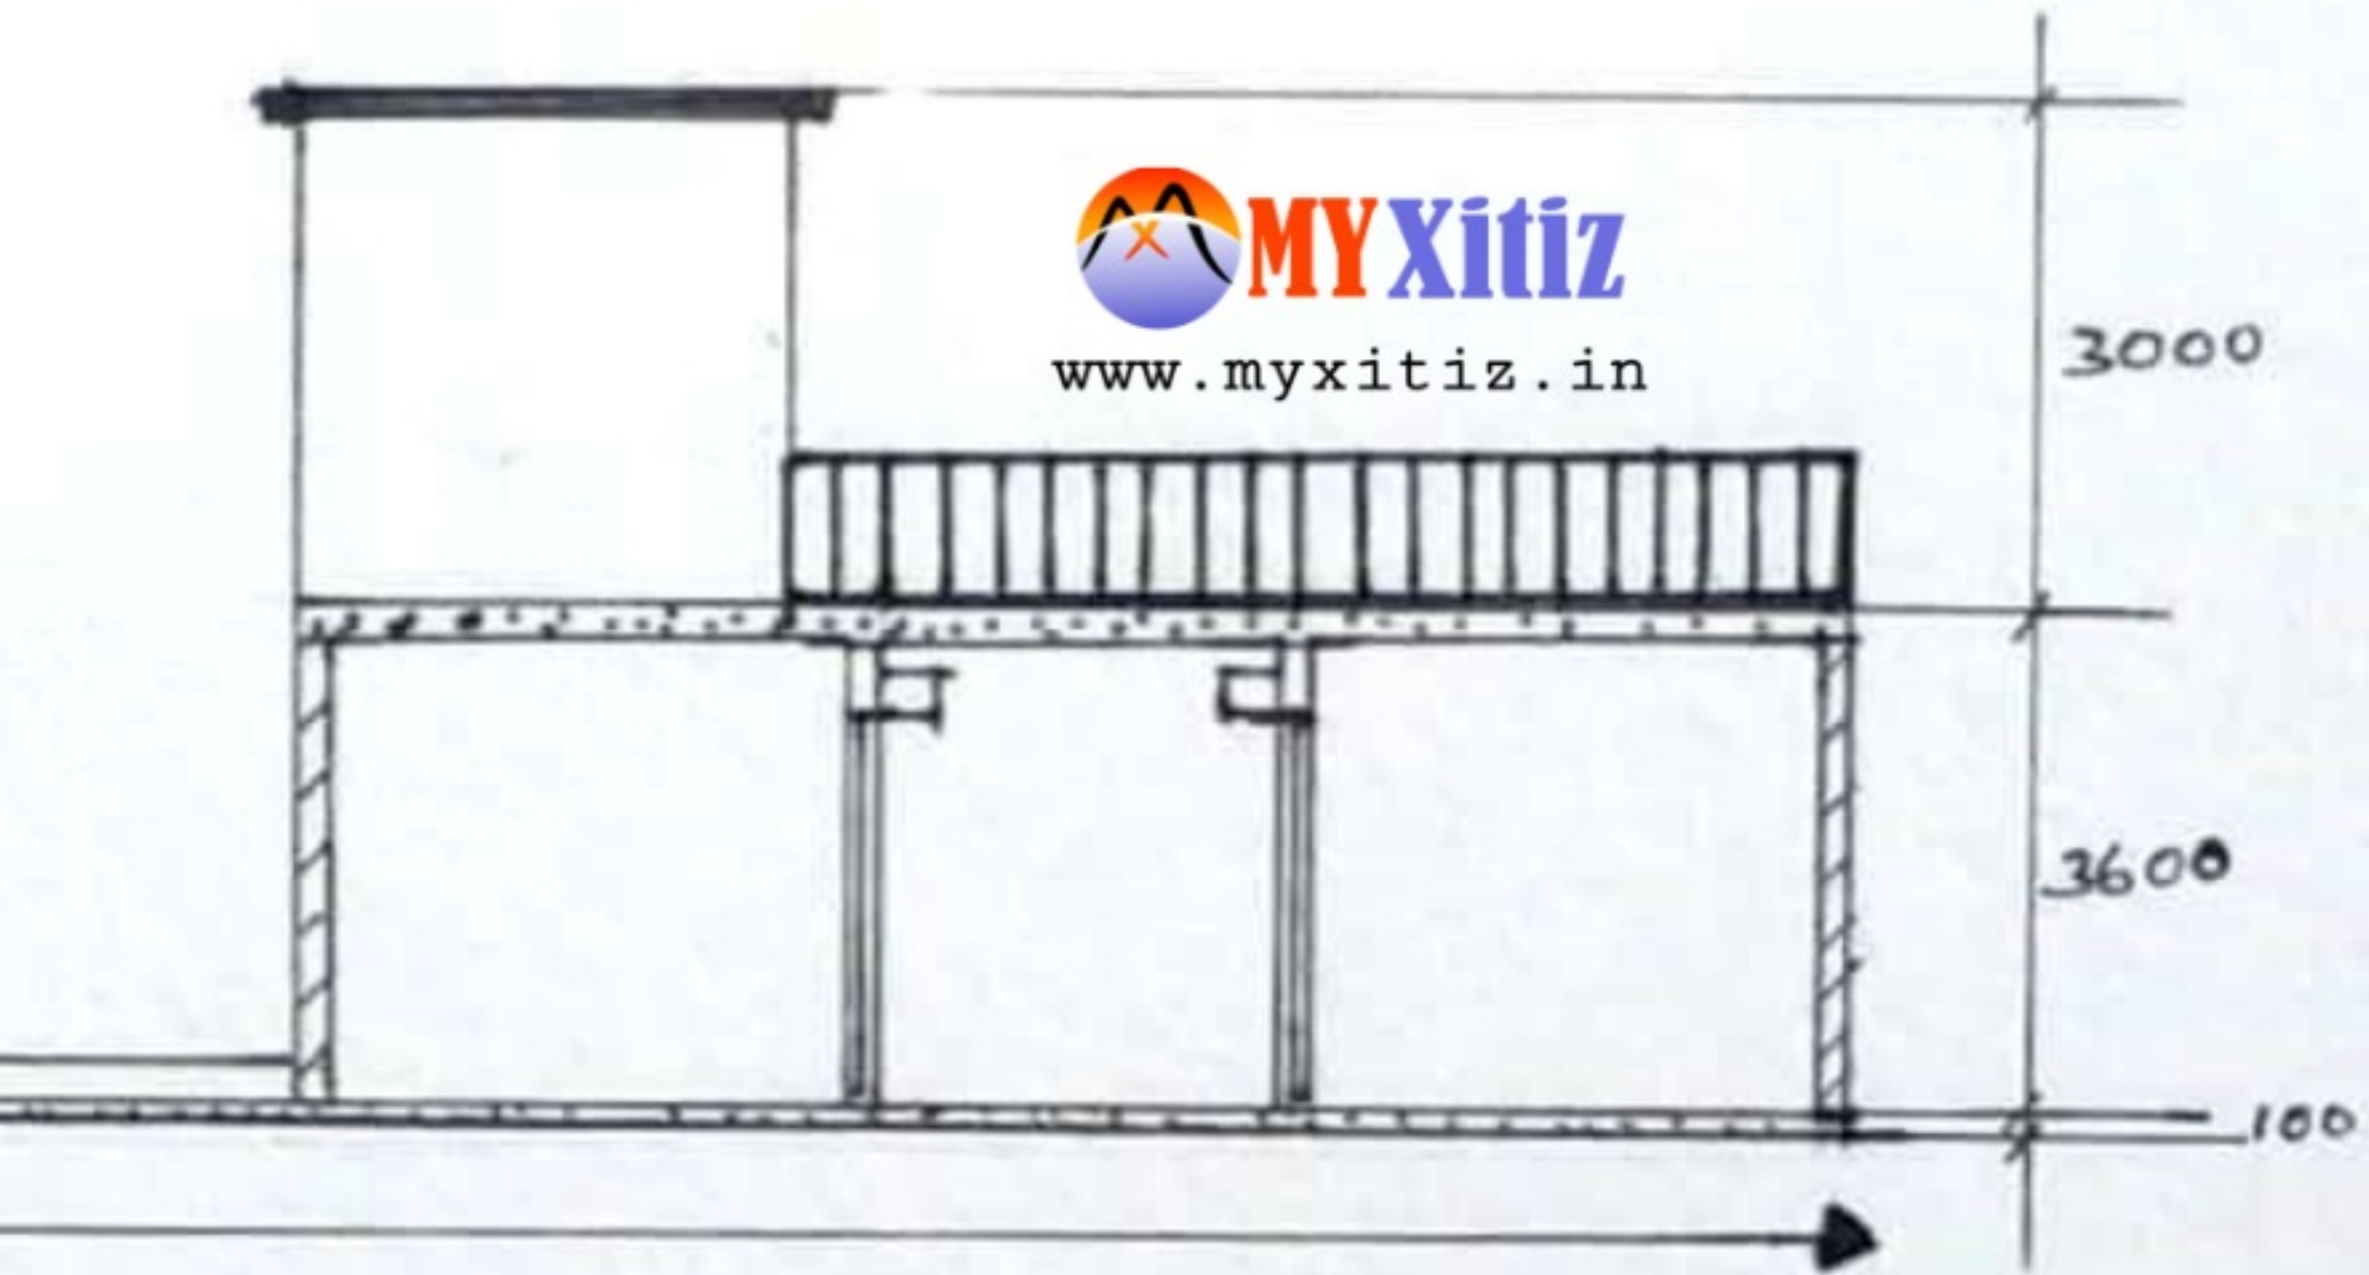

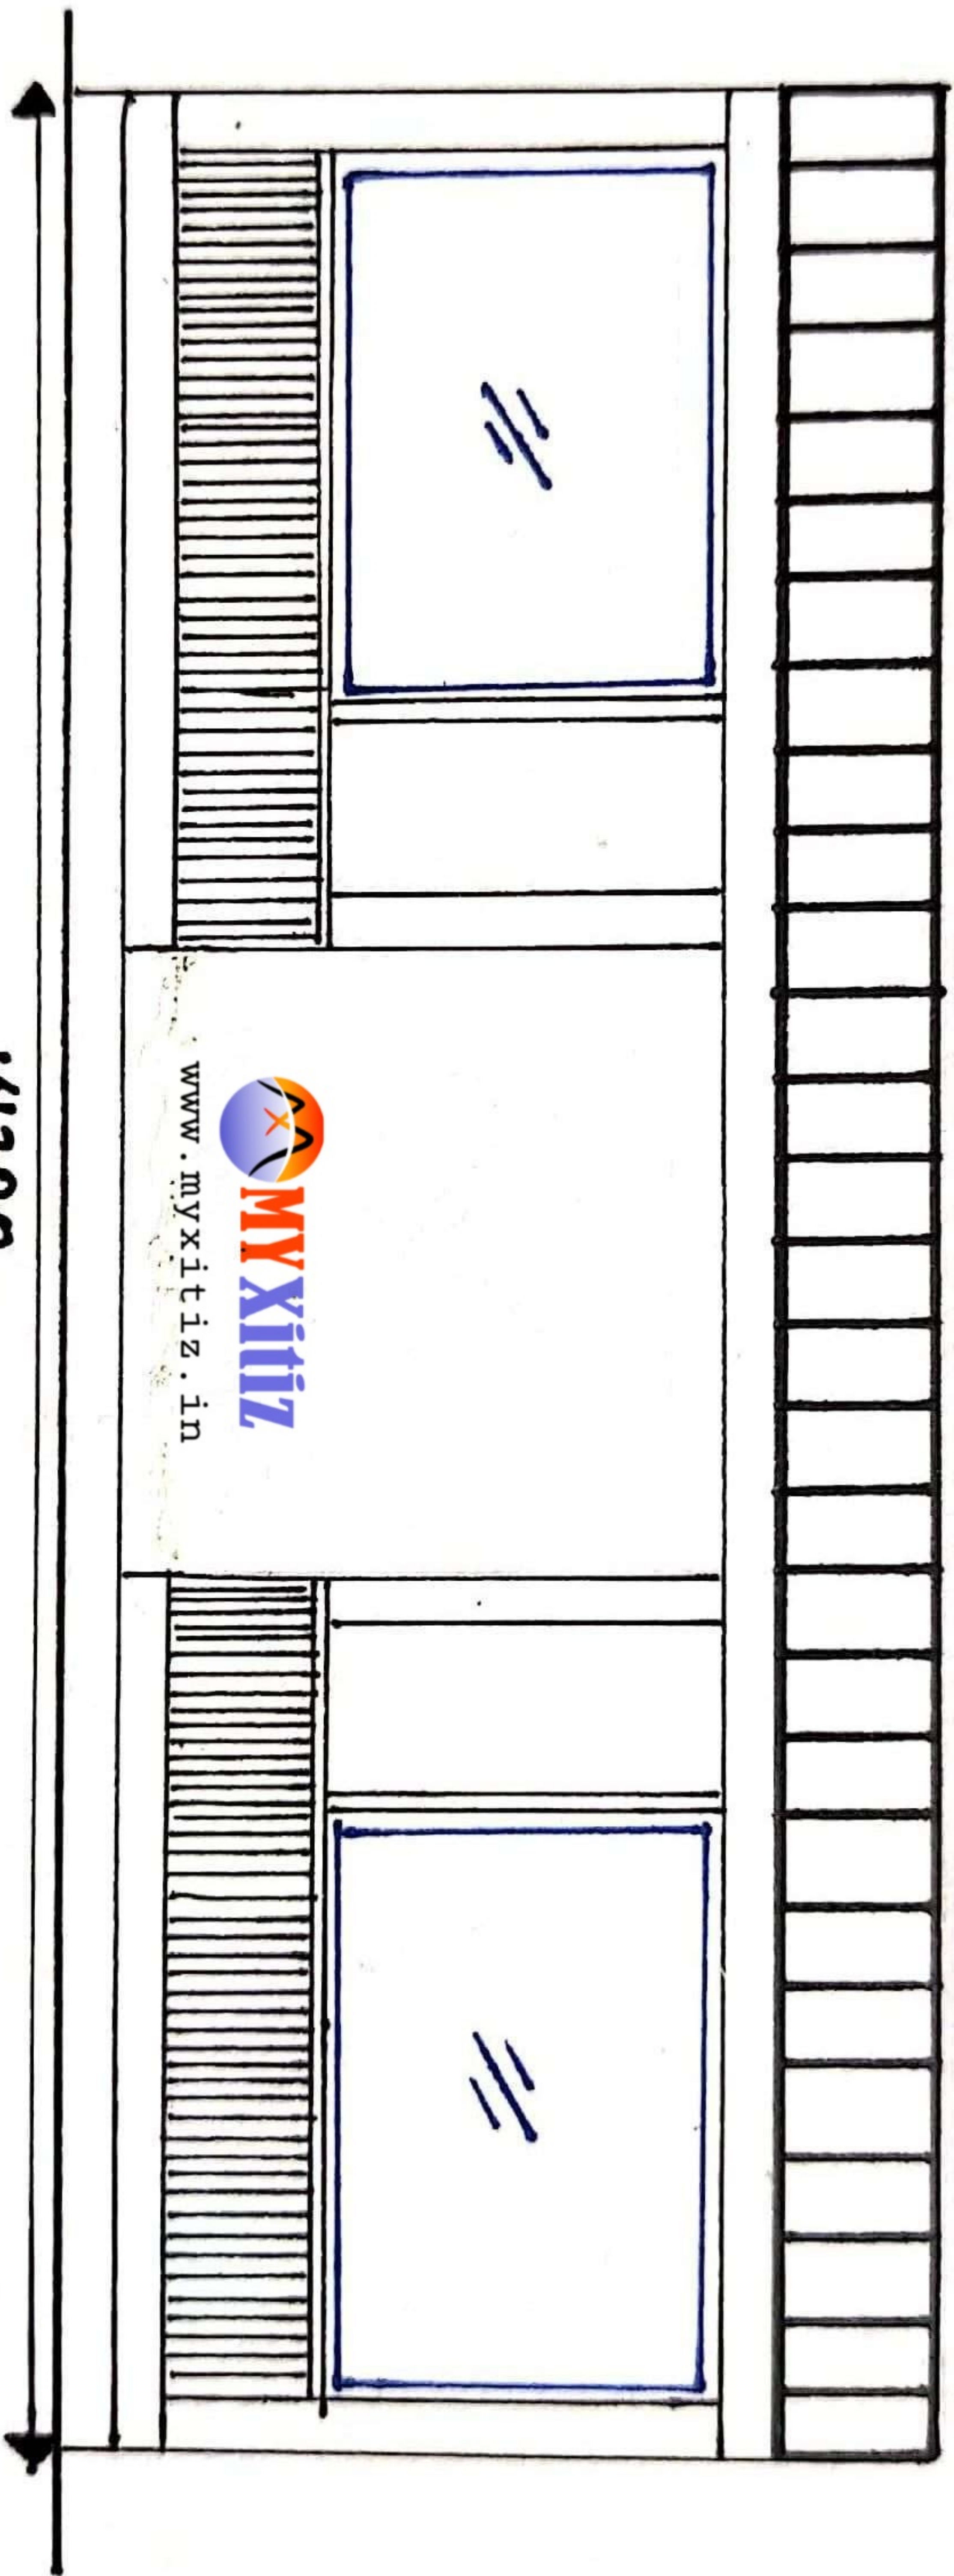


14200

FRONT ELEVATION

(SCALE - 1:100)

WOMENS

MENS

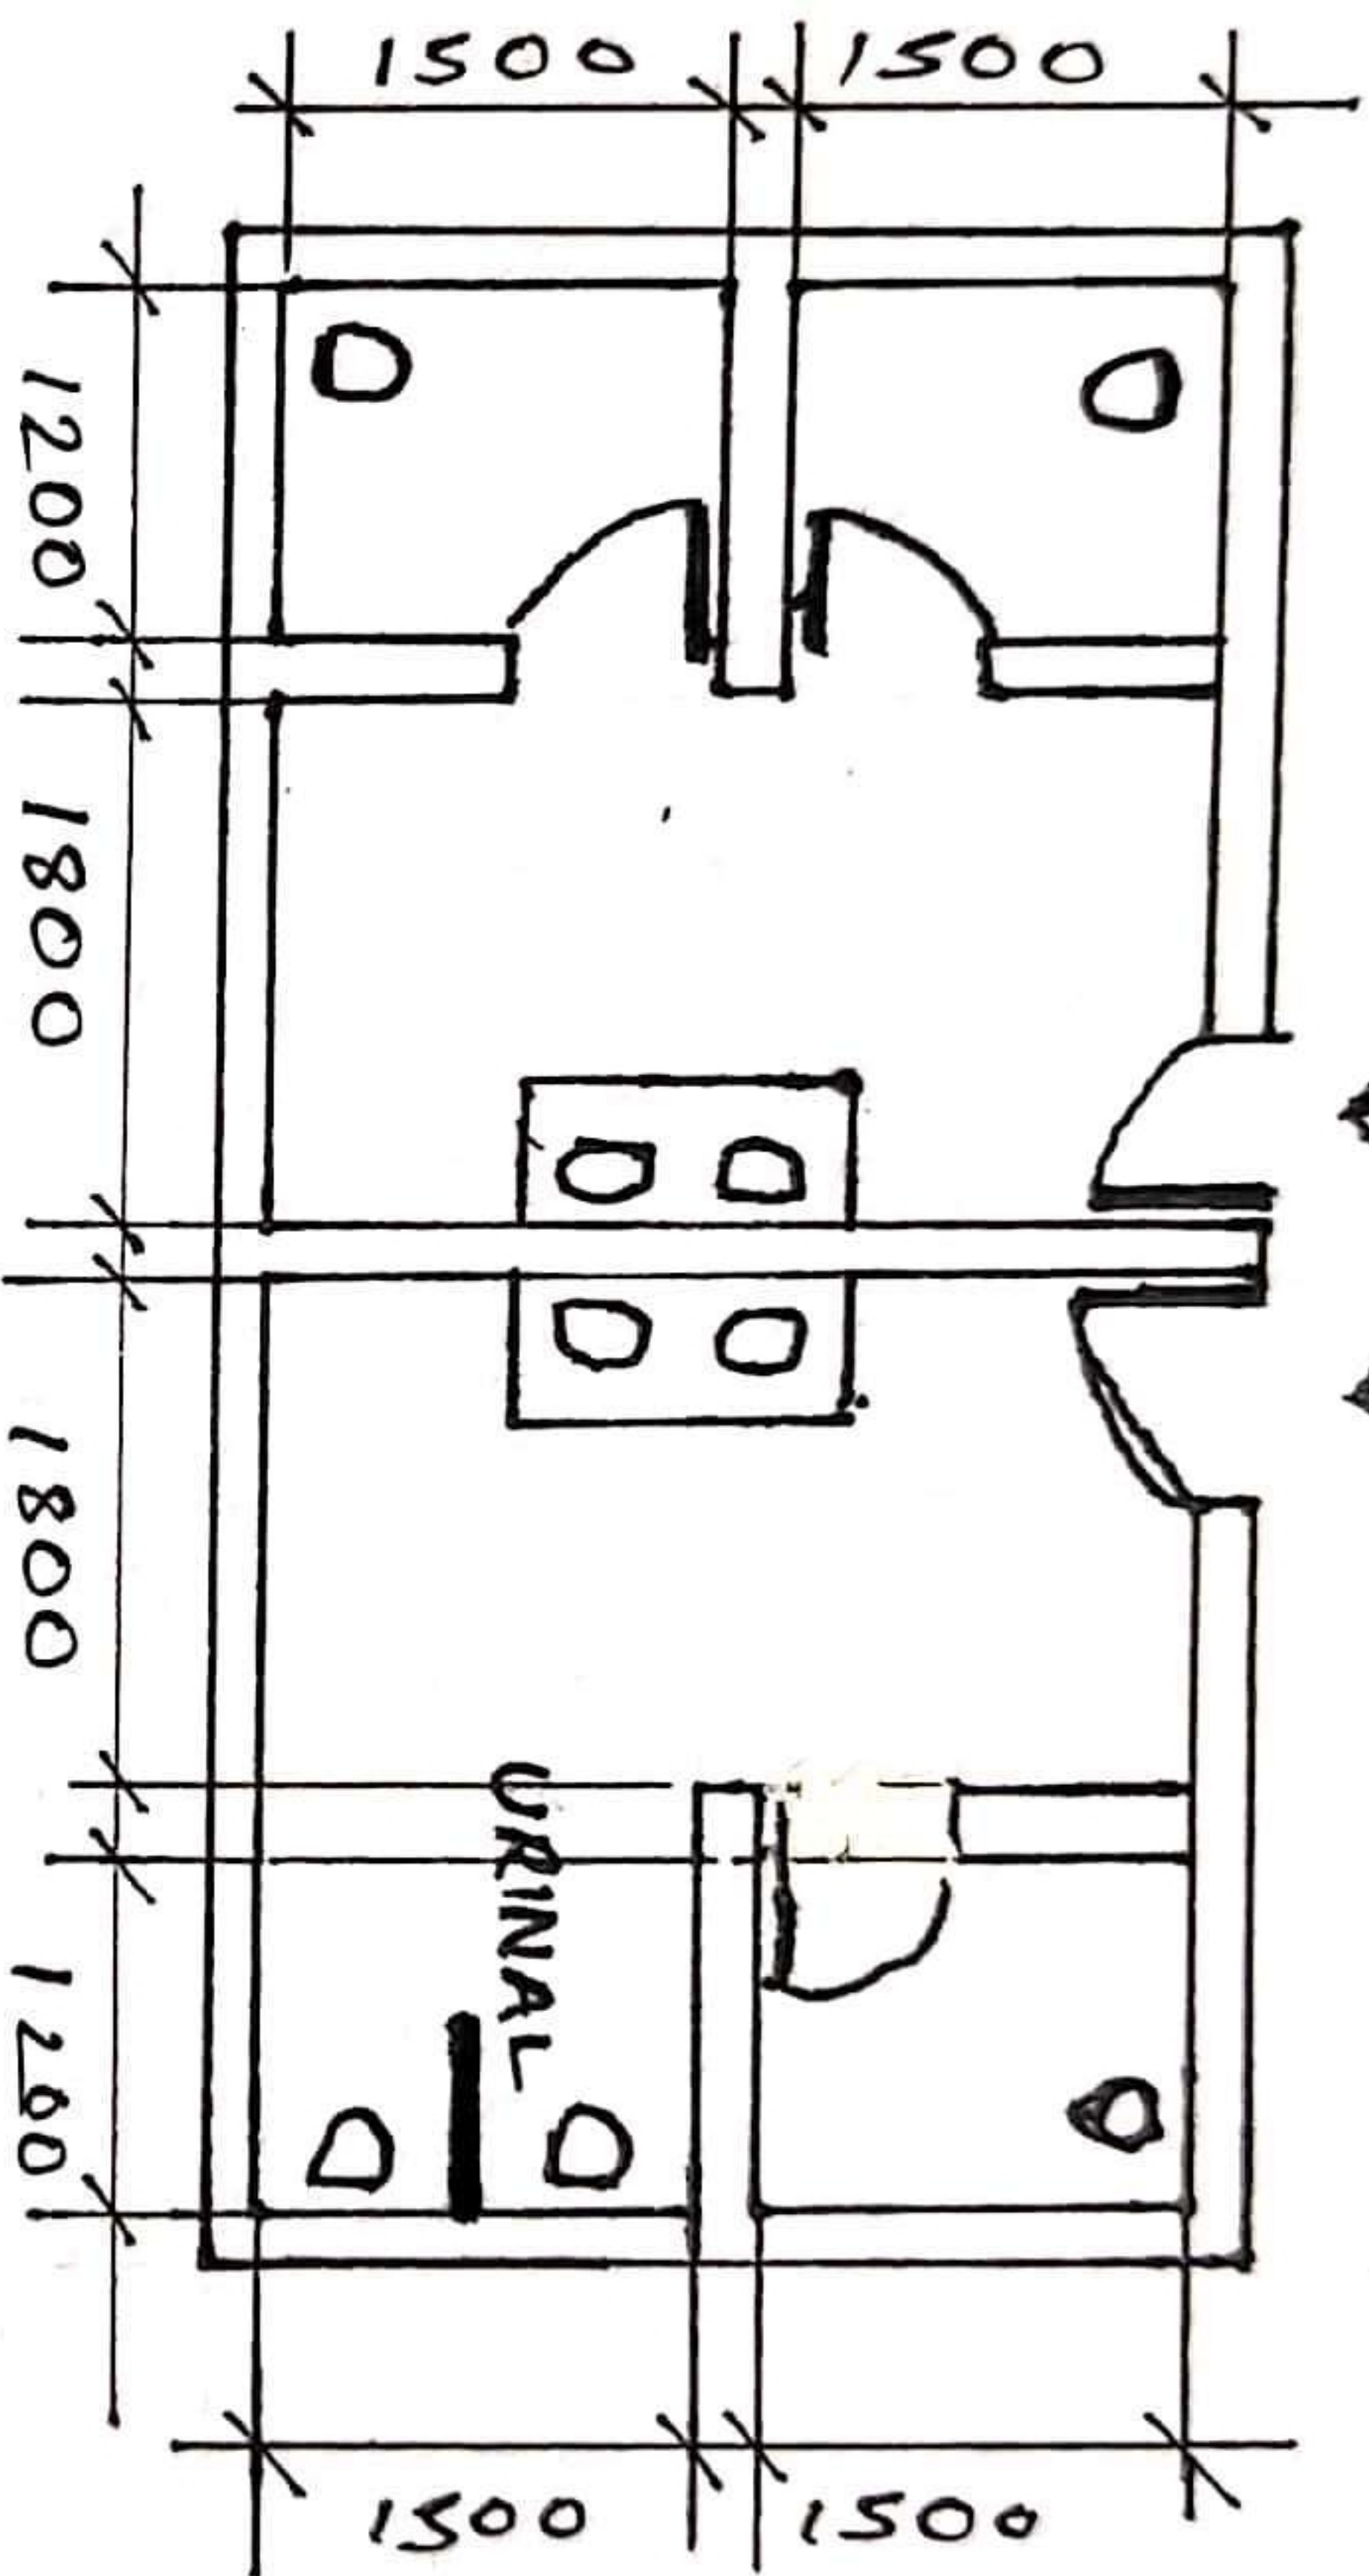

TOILET DETAILS

(SCALE - 1:100)



WWW.MYXITIZ.IN