

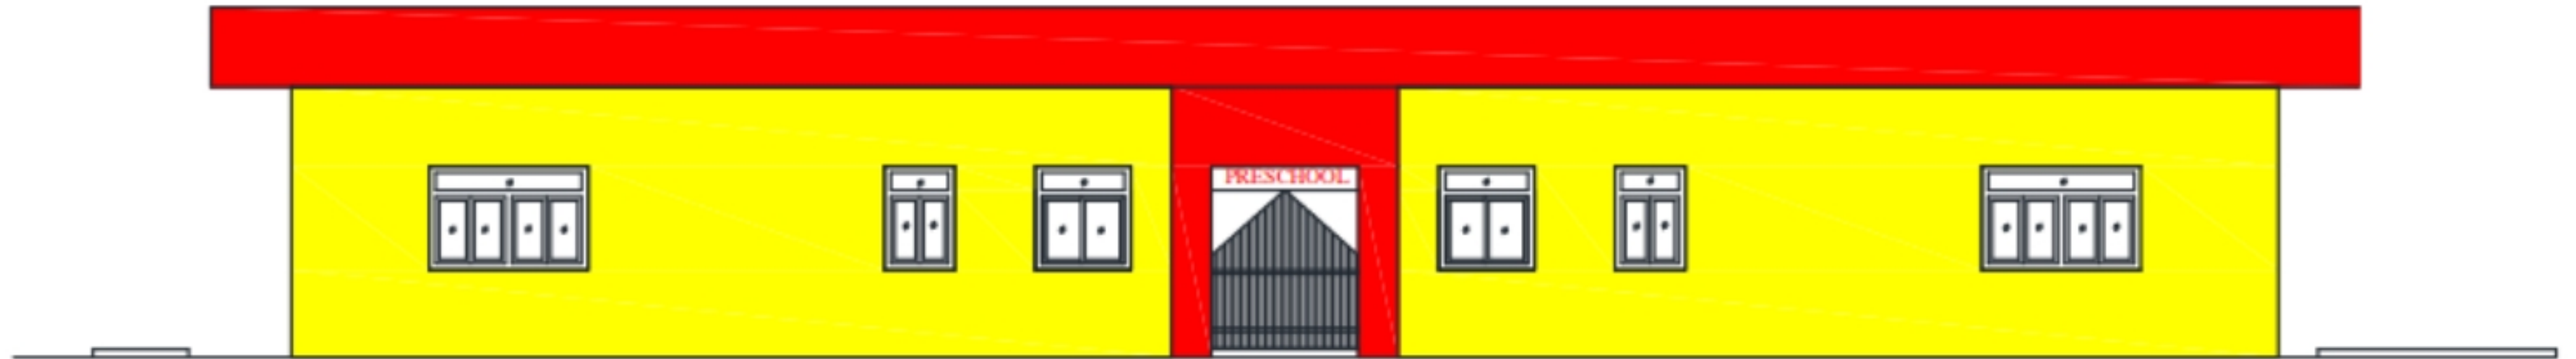



FRONT ELEVATION (EAST)

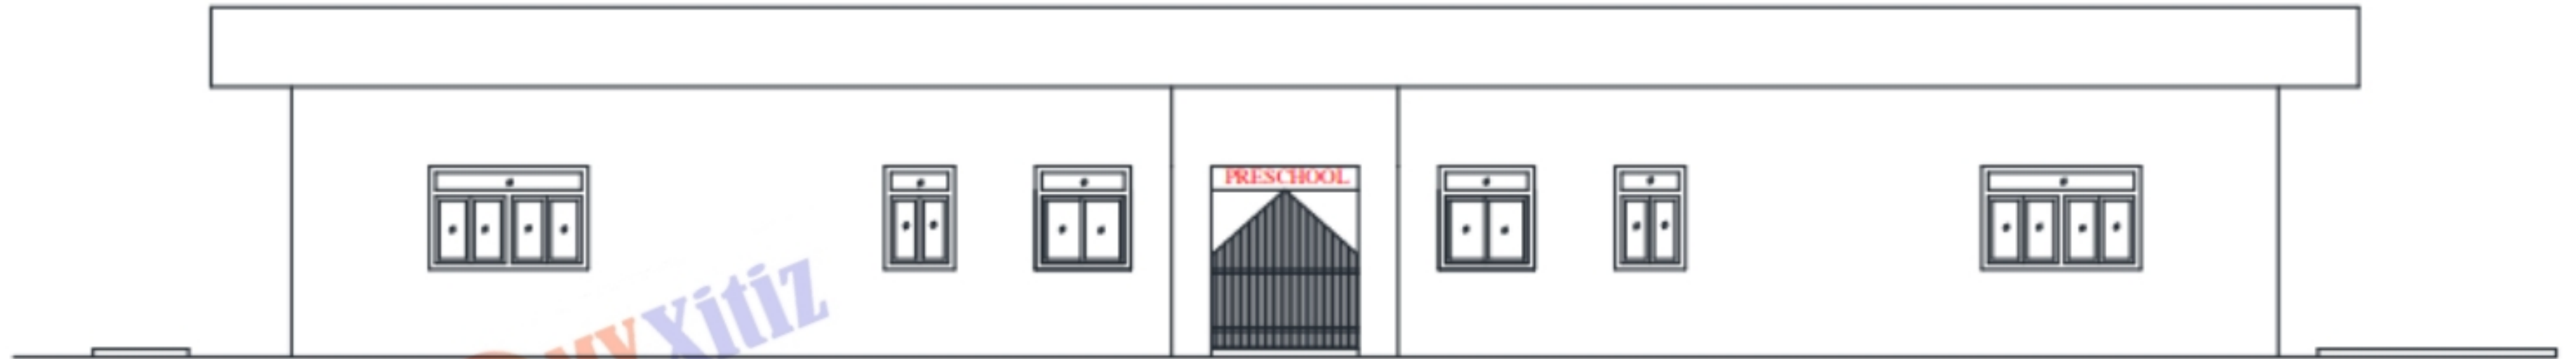

SIDE ELEVATION (NORTH & SOUTH)

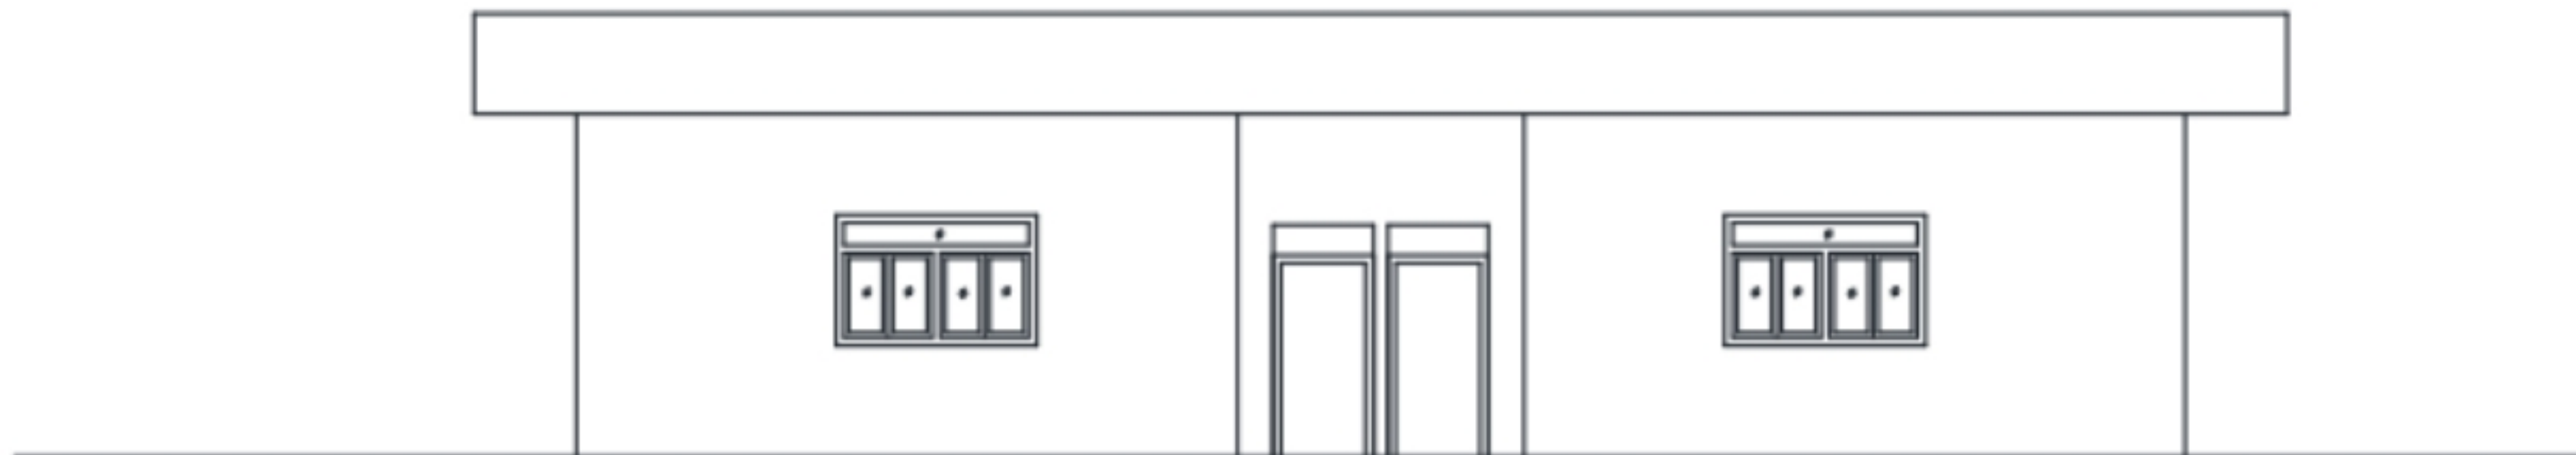

MY XITIZ HOME-CITY
Architects, Designers and Engineers Team
www.myxitiz.in
"Make Your Desirable House At Minimum Cost"
Contact- +91-8757953212 Email- contact@myxitiz.com

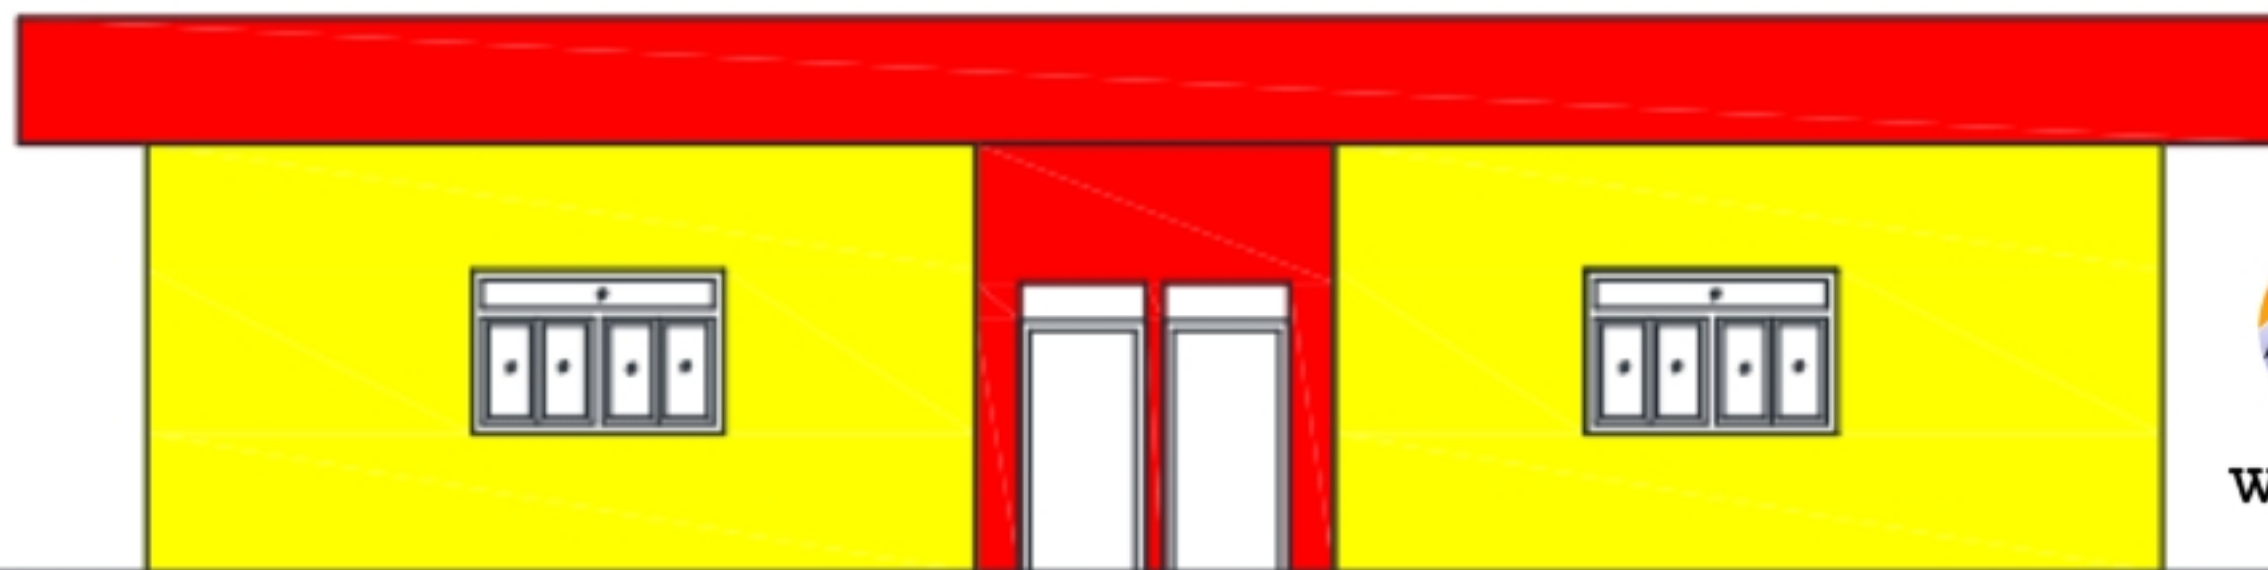

MY XITIZ
www.myxitiz.in