



www.myxitiz.in

COVERED AREA

GREEN AREA

GREEN AREA

20'-0"

50'-0"


47'-0"

120'-0"

OTHERS RESIDENTIAL PROPERTY

45'-0"  
3M FRONT ROAD


SCALE - 1cm = 10ft

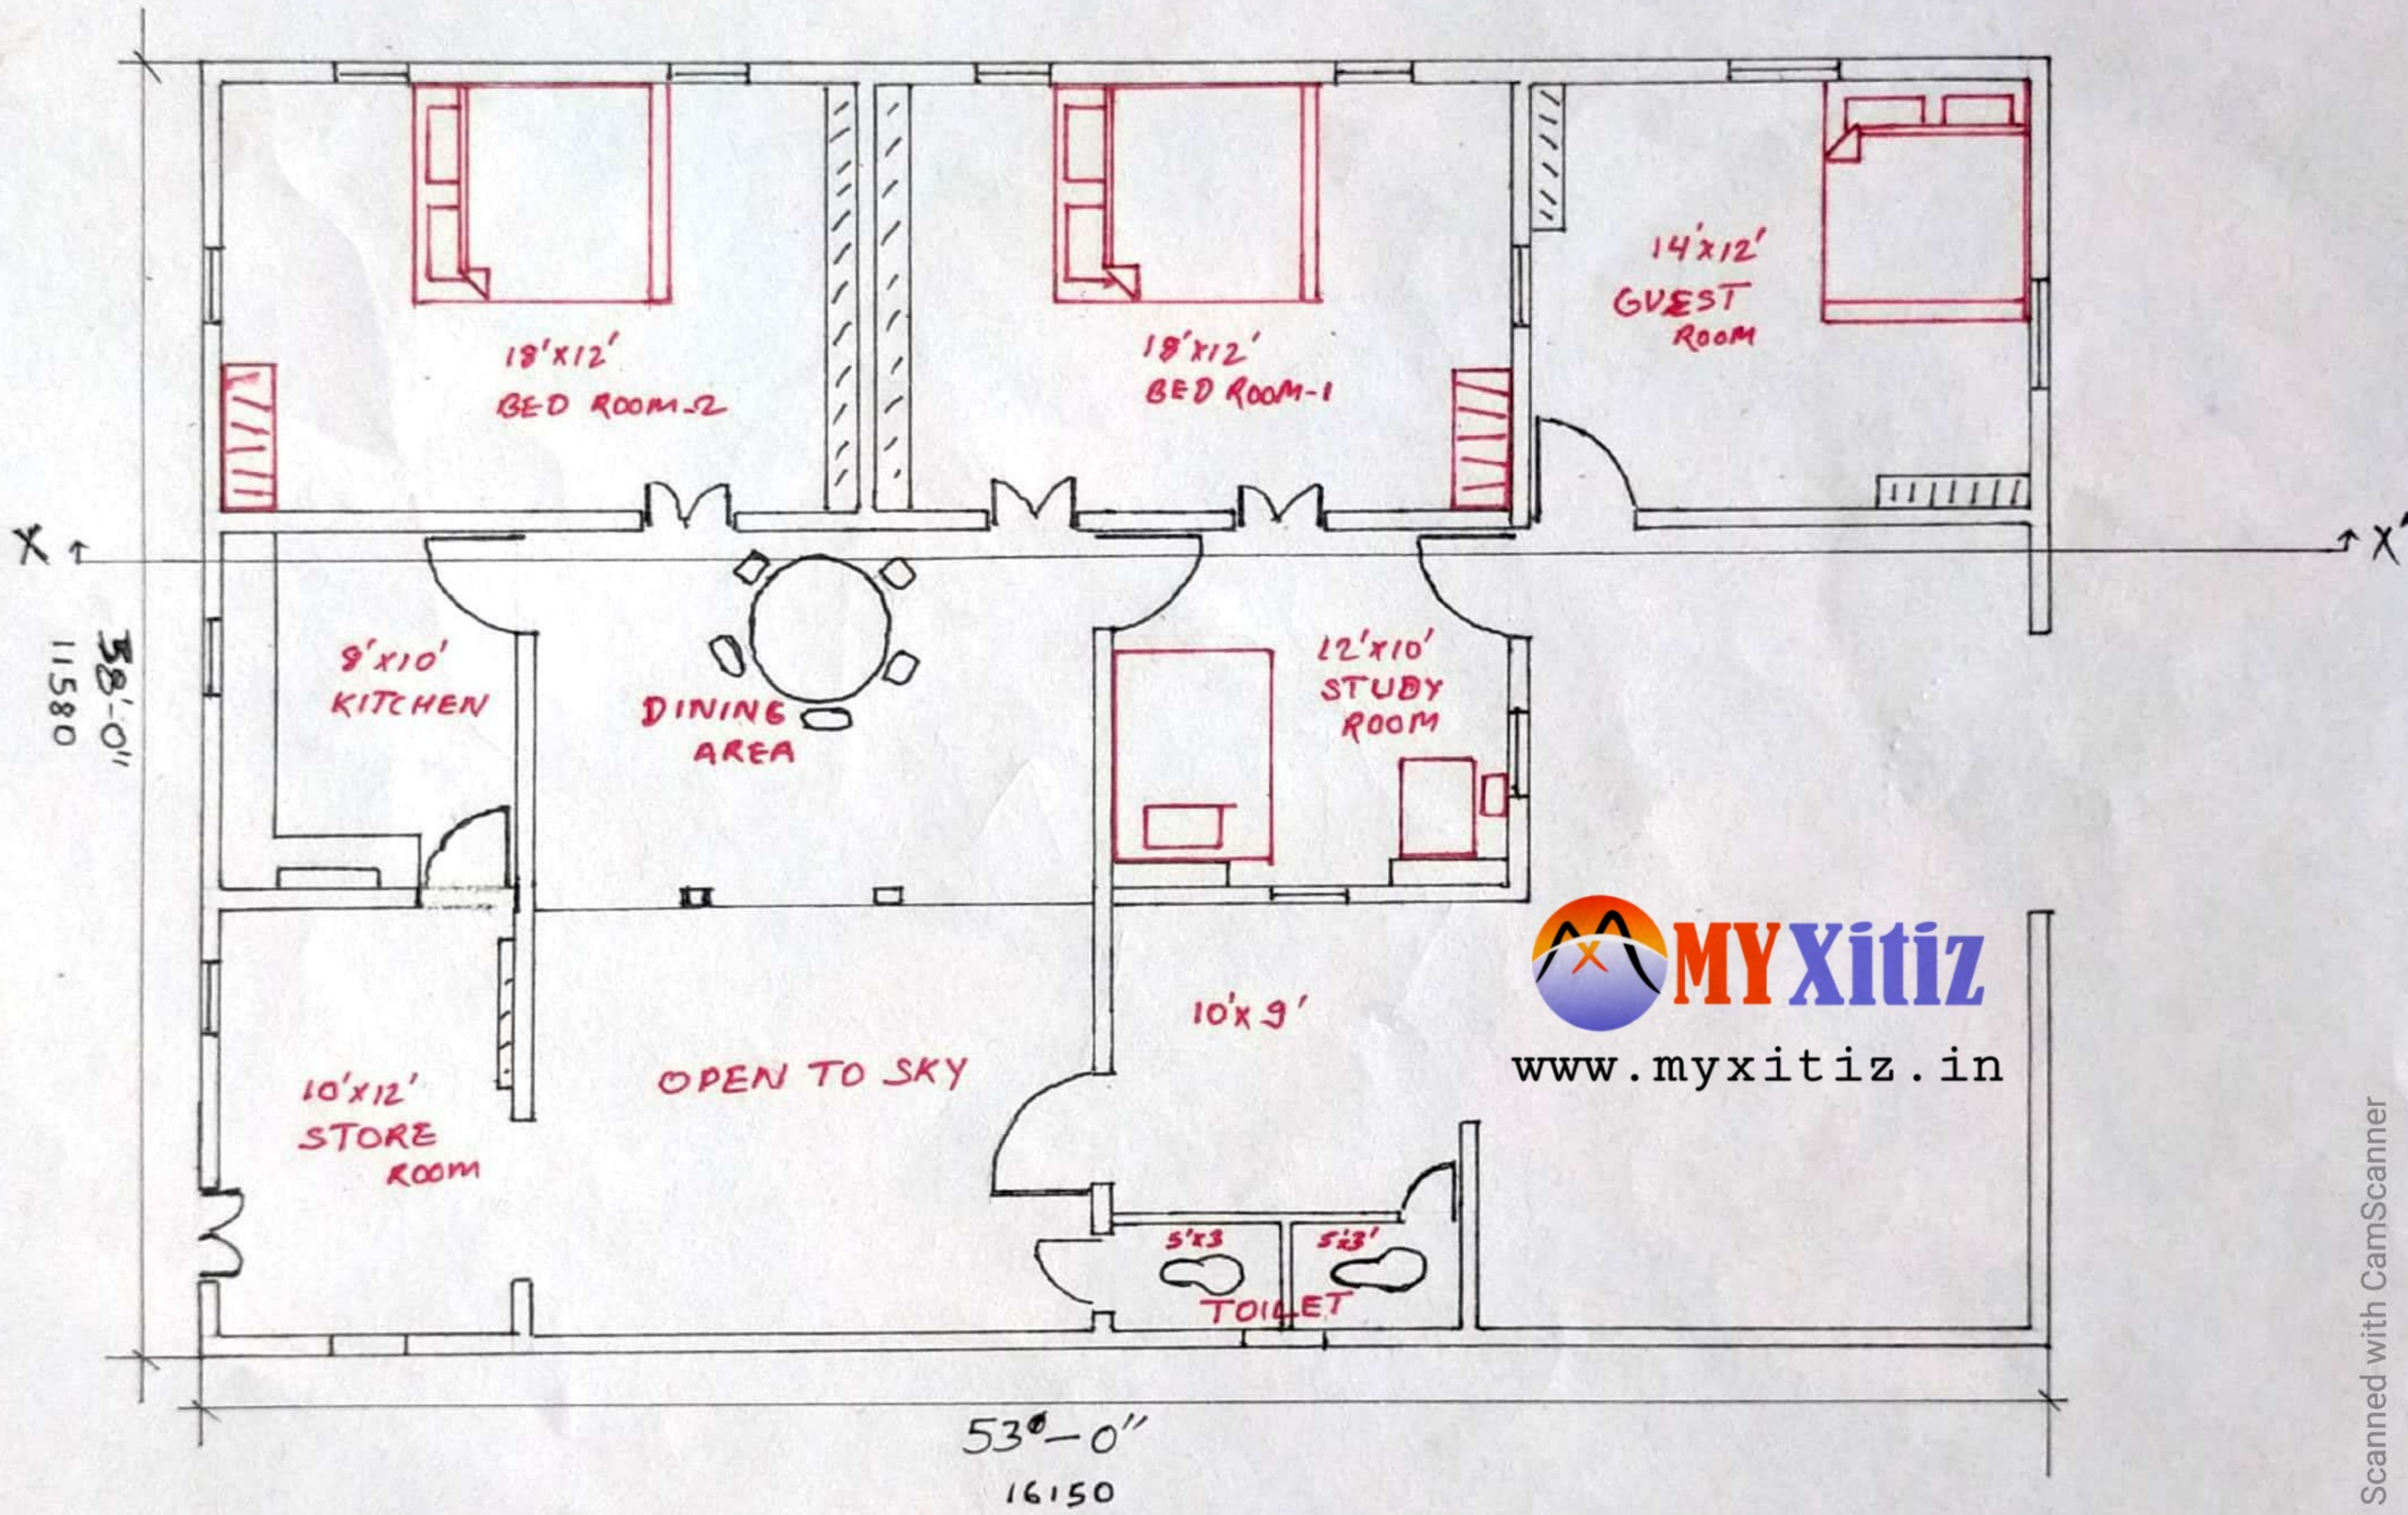

 **MYXitiz**  
www.myxitiz.in



www.myxitiz.in

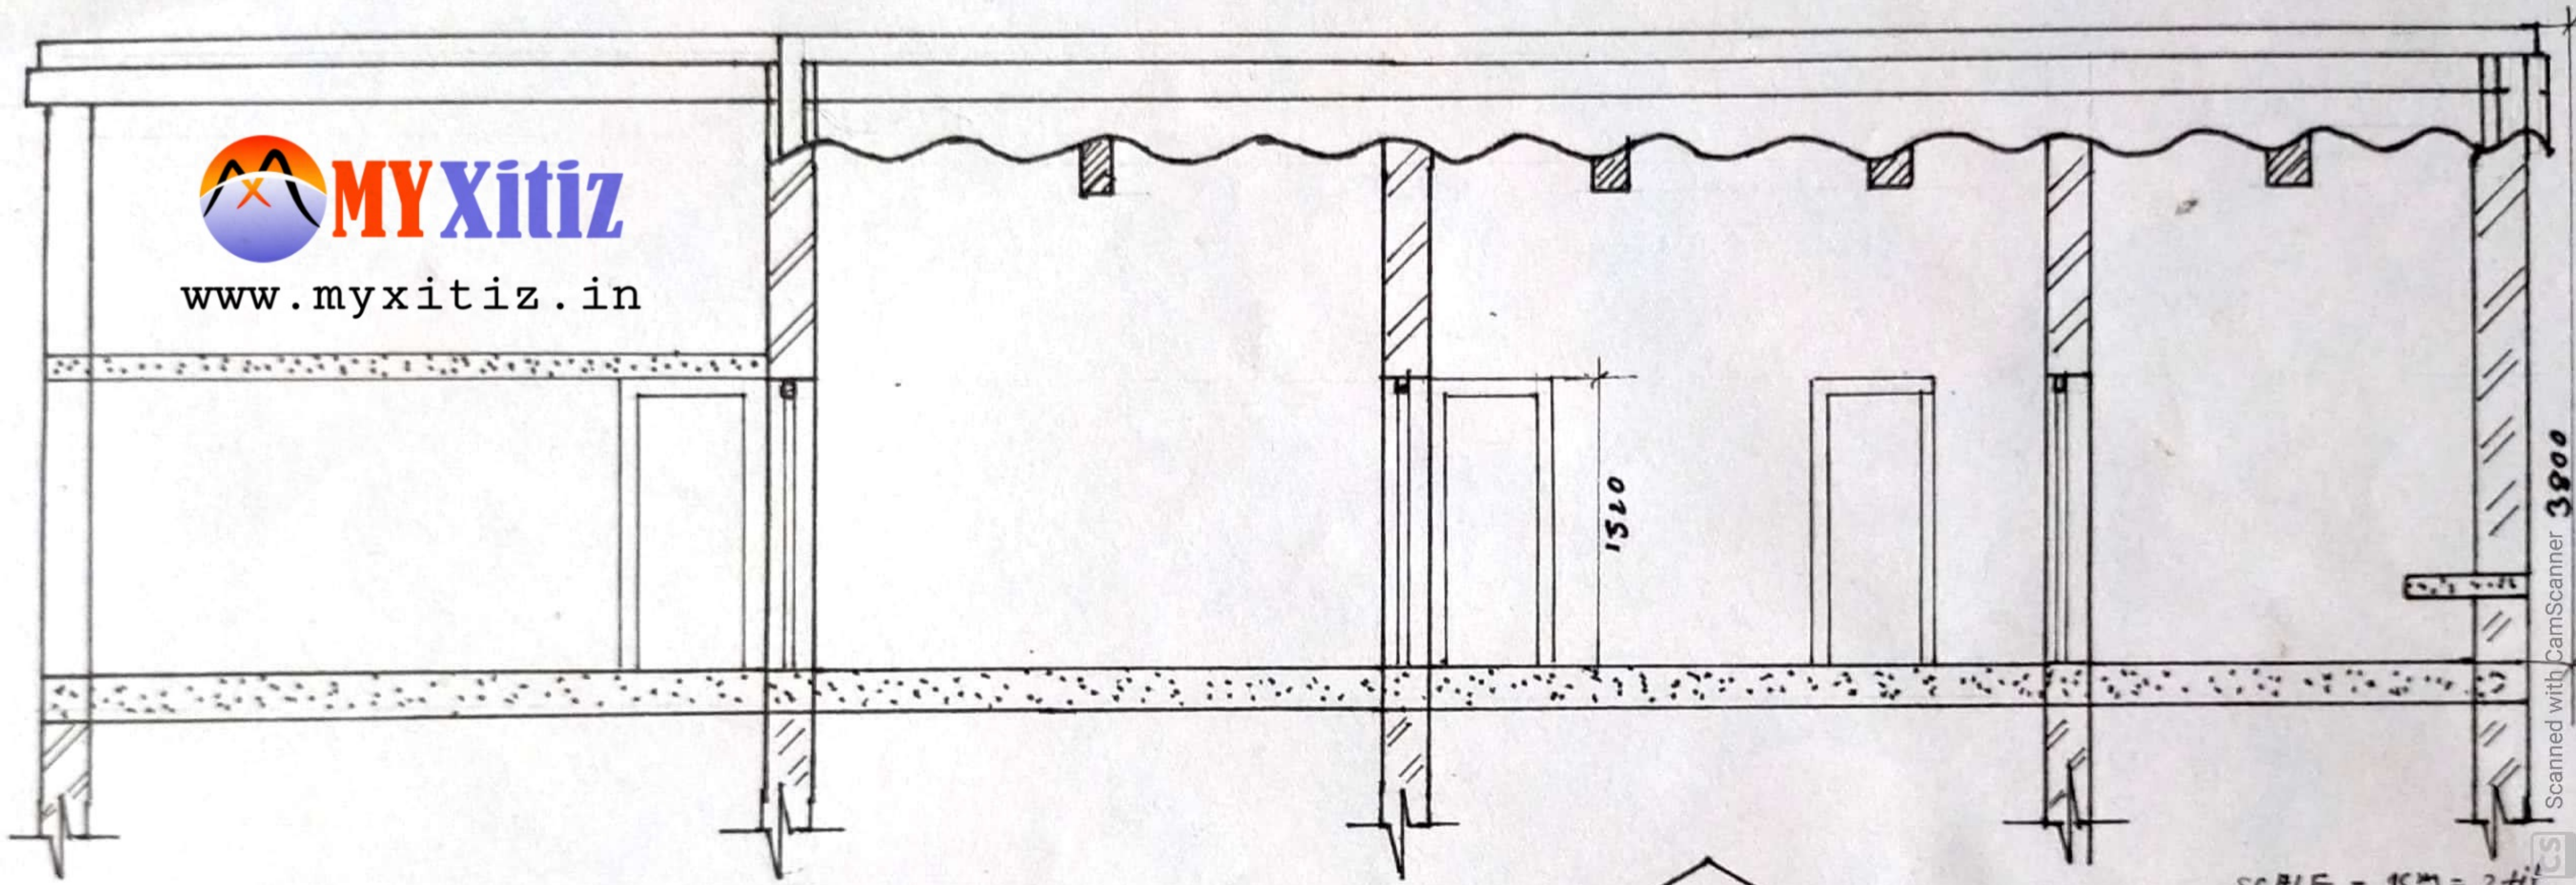

Scanned with CamScanner

CS

SCALE - 1CM = 2M