







GROUND FLOOR BEAM LAYOUT

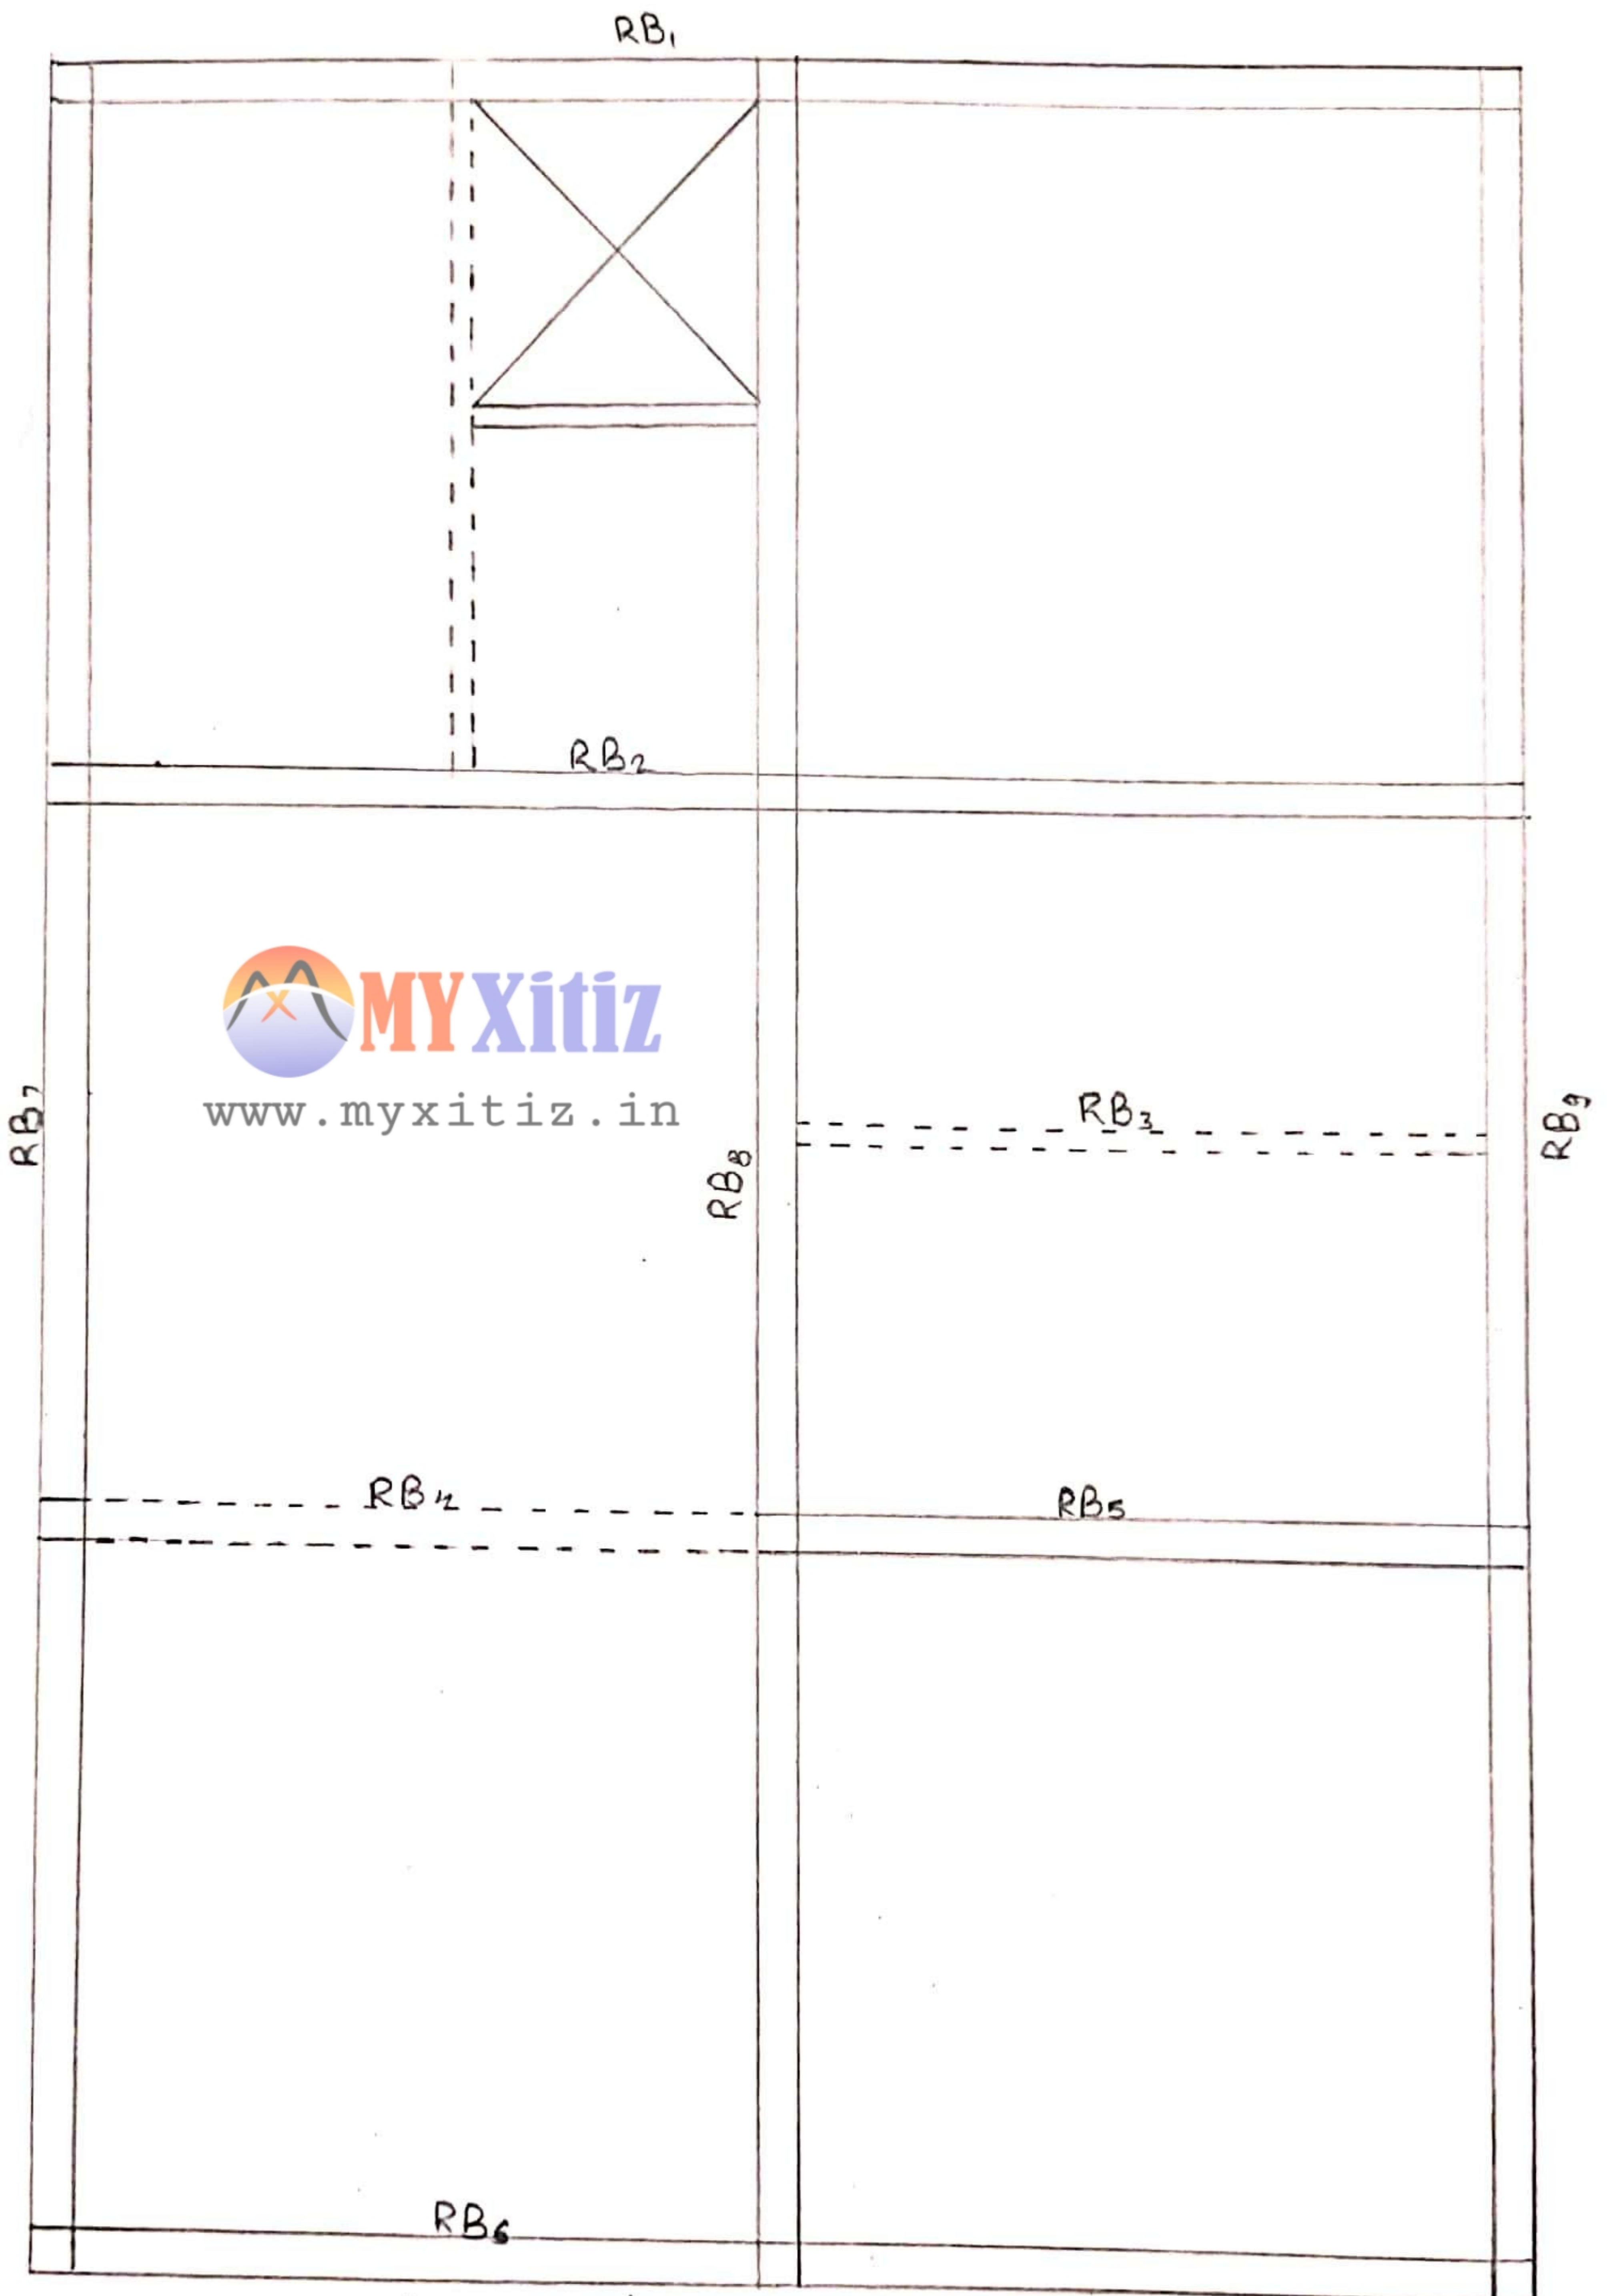

www.myxitiz.in

1<sup>st</sup> AND 2<sup>nd</sup> FLOOR BEAM LAYOUT

	<u>NAME</u>	<u>TYPE</u>	<u>SIZE</u>	<u>LVL.</u>
1.	GRB <sub>1</sub>	R-EDGE BEAM	230 x 450	3450
2.	GRB <sub>2</sub>	R-BEAM	230 x 450	3450
3.	GRB <sub>3</sub>	HIDDEN BEAM	230 x 150	3450
4.	GRB <sub>4</sub>	HIDDEN BEAM	230 x 150	3450
5.	GRB <sub>5</sub>	R-BEAM	230 x 450	3450
6.	GRB <sub>6</sub>	HIDDEN BEAM	230 x 150	3450
7.	GRB <sub>7</sub>	R-EDGE BEAM	230 x 450	3450
8.	GRB <sub>8</sub>	R-BEAM	230 x 450	3450
9.	GRB <sub>9</sub>	R-EDGE BEAM	230 x 450	3450
10.	RB <sub>1</sub>	R-EDGE BEAM	230 x 450	6450
11.	RB <sub>2</sub>	T-BEAM	230 x 450	6450
12.	RB <sub>3</sub>	HIDDEN BEAM	230 x 150	6450
13.	RB <sub>4</sub>	HIDDEN BEAM	230 x 150	6450
14.	RB <sub>5</sub>	T-BEAM	230 x 450	6450
15.	RB <sub>6</sub>	EDGE BEAM	230 x 450	6450
16.	RB <sub>7</sub>	EDGE BEAM	230 x 450	6450
17.	RB <sub>8</sub>	T-BEAM	230 x 450	6450
18.	RB <sub>9</sub>	EDGE BEAM	230 x 450	6450

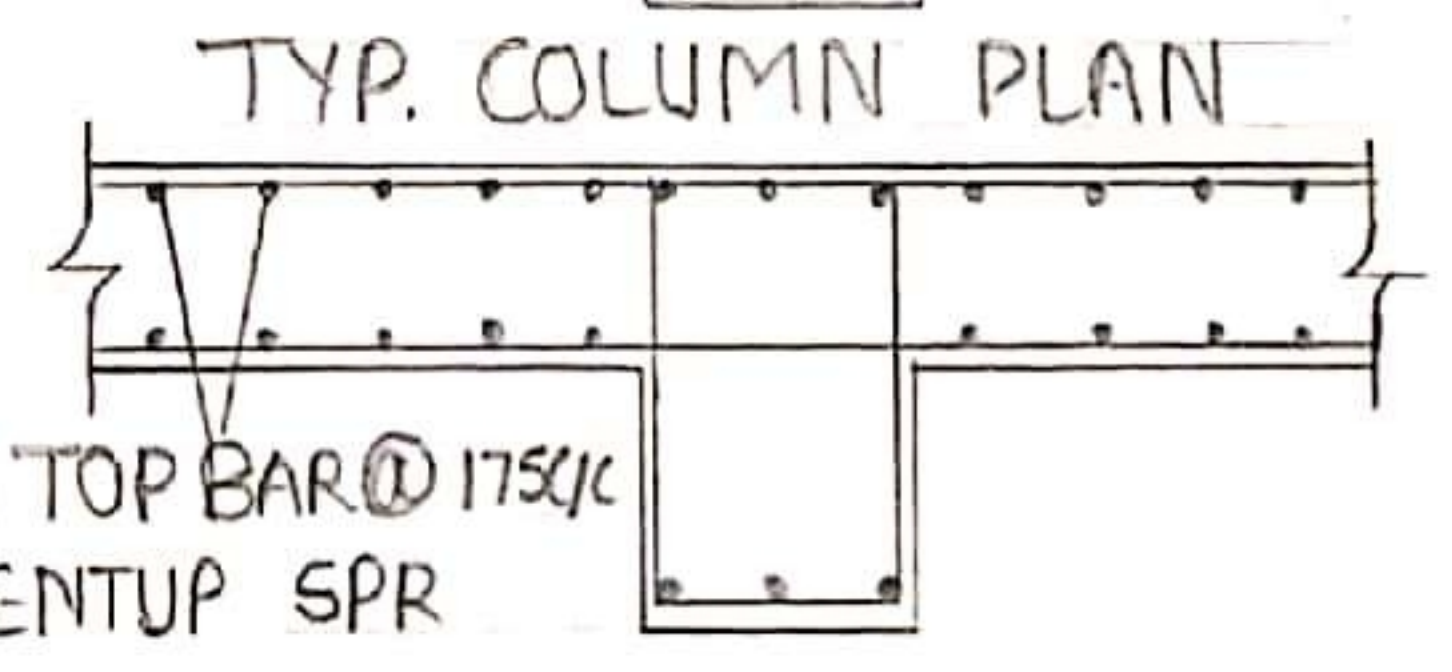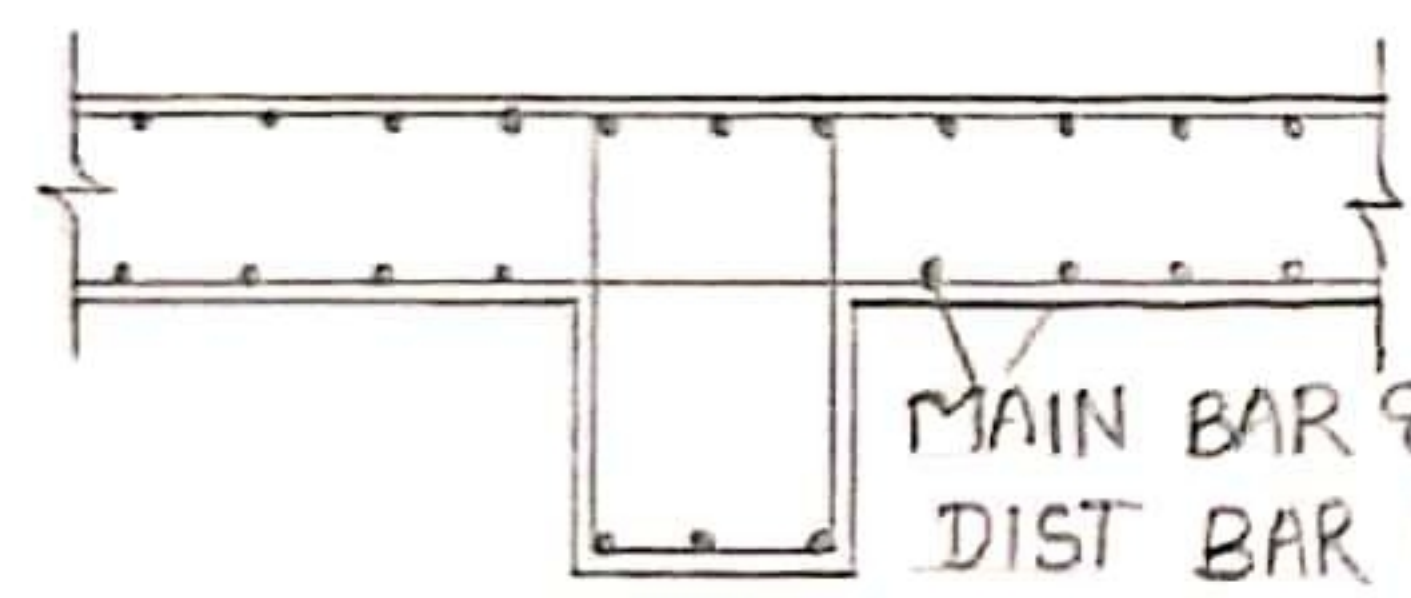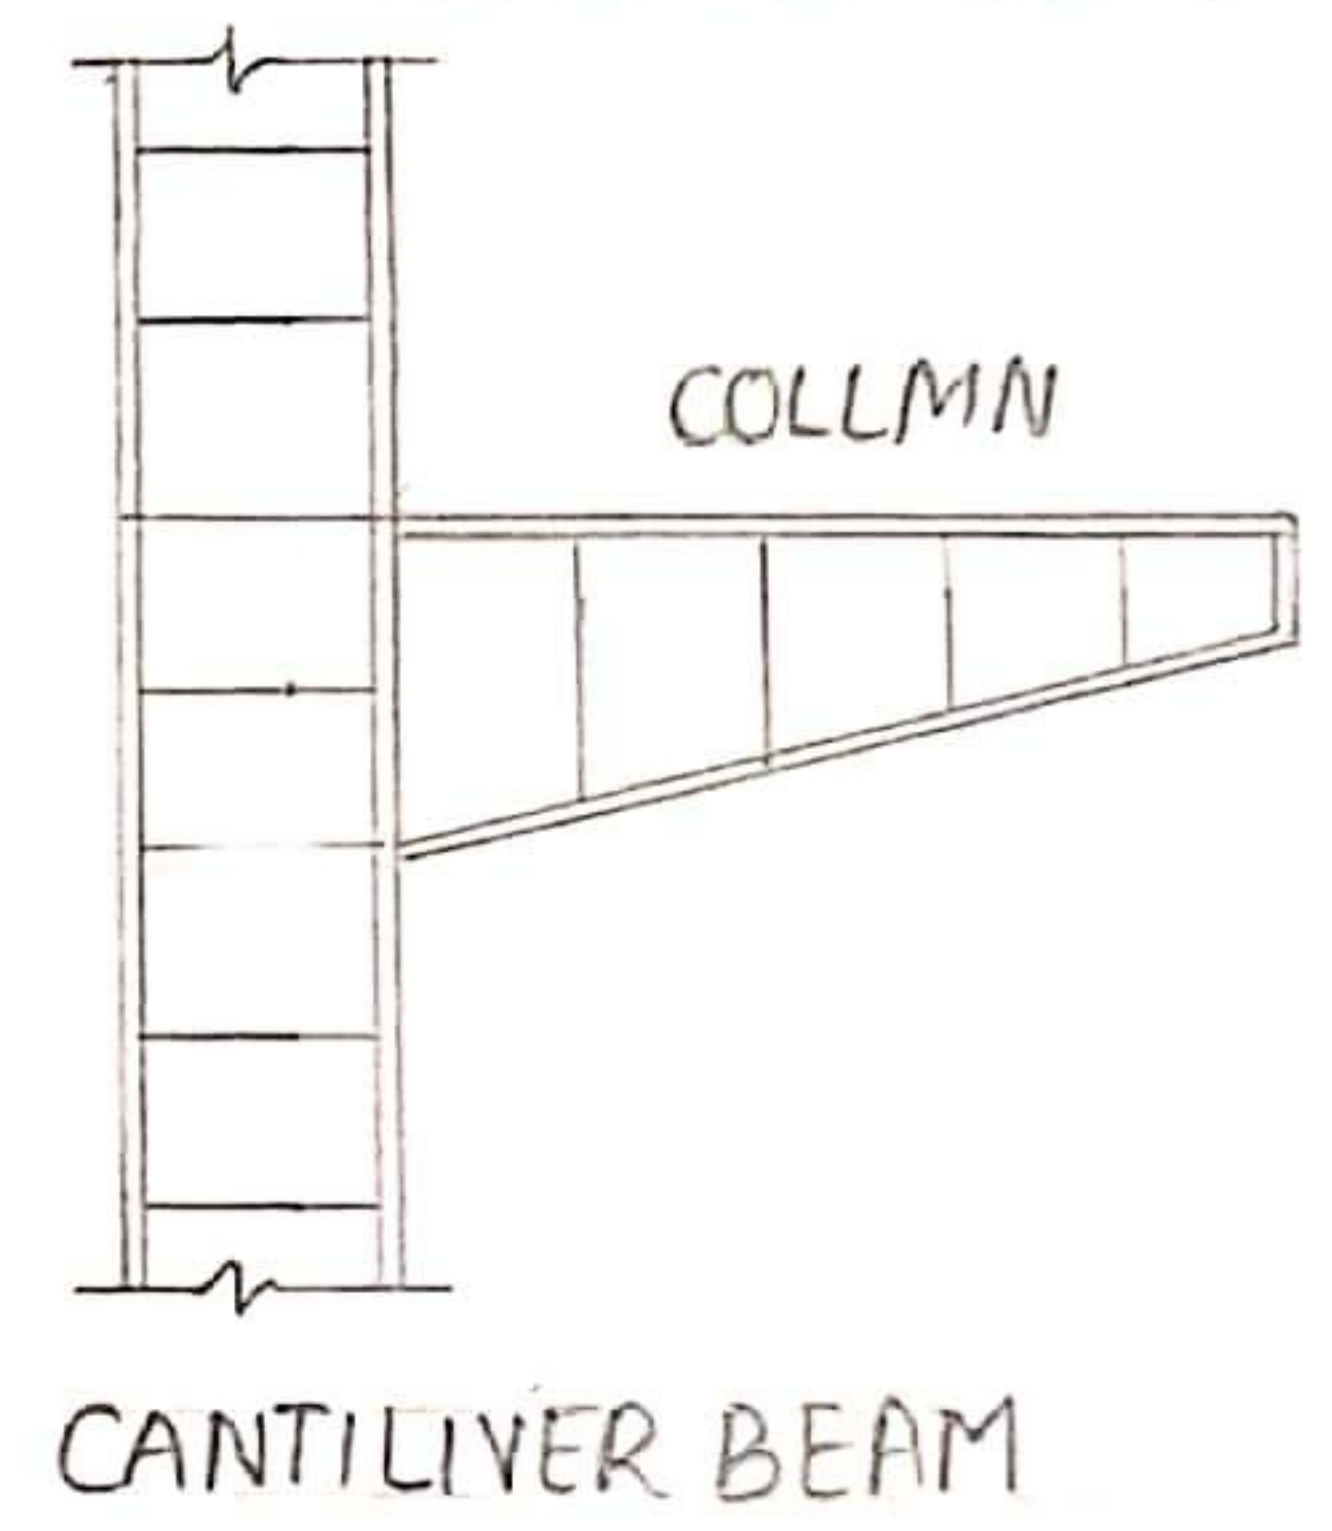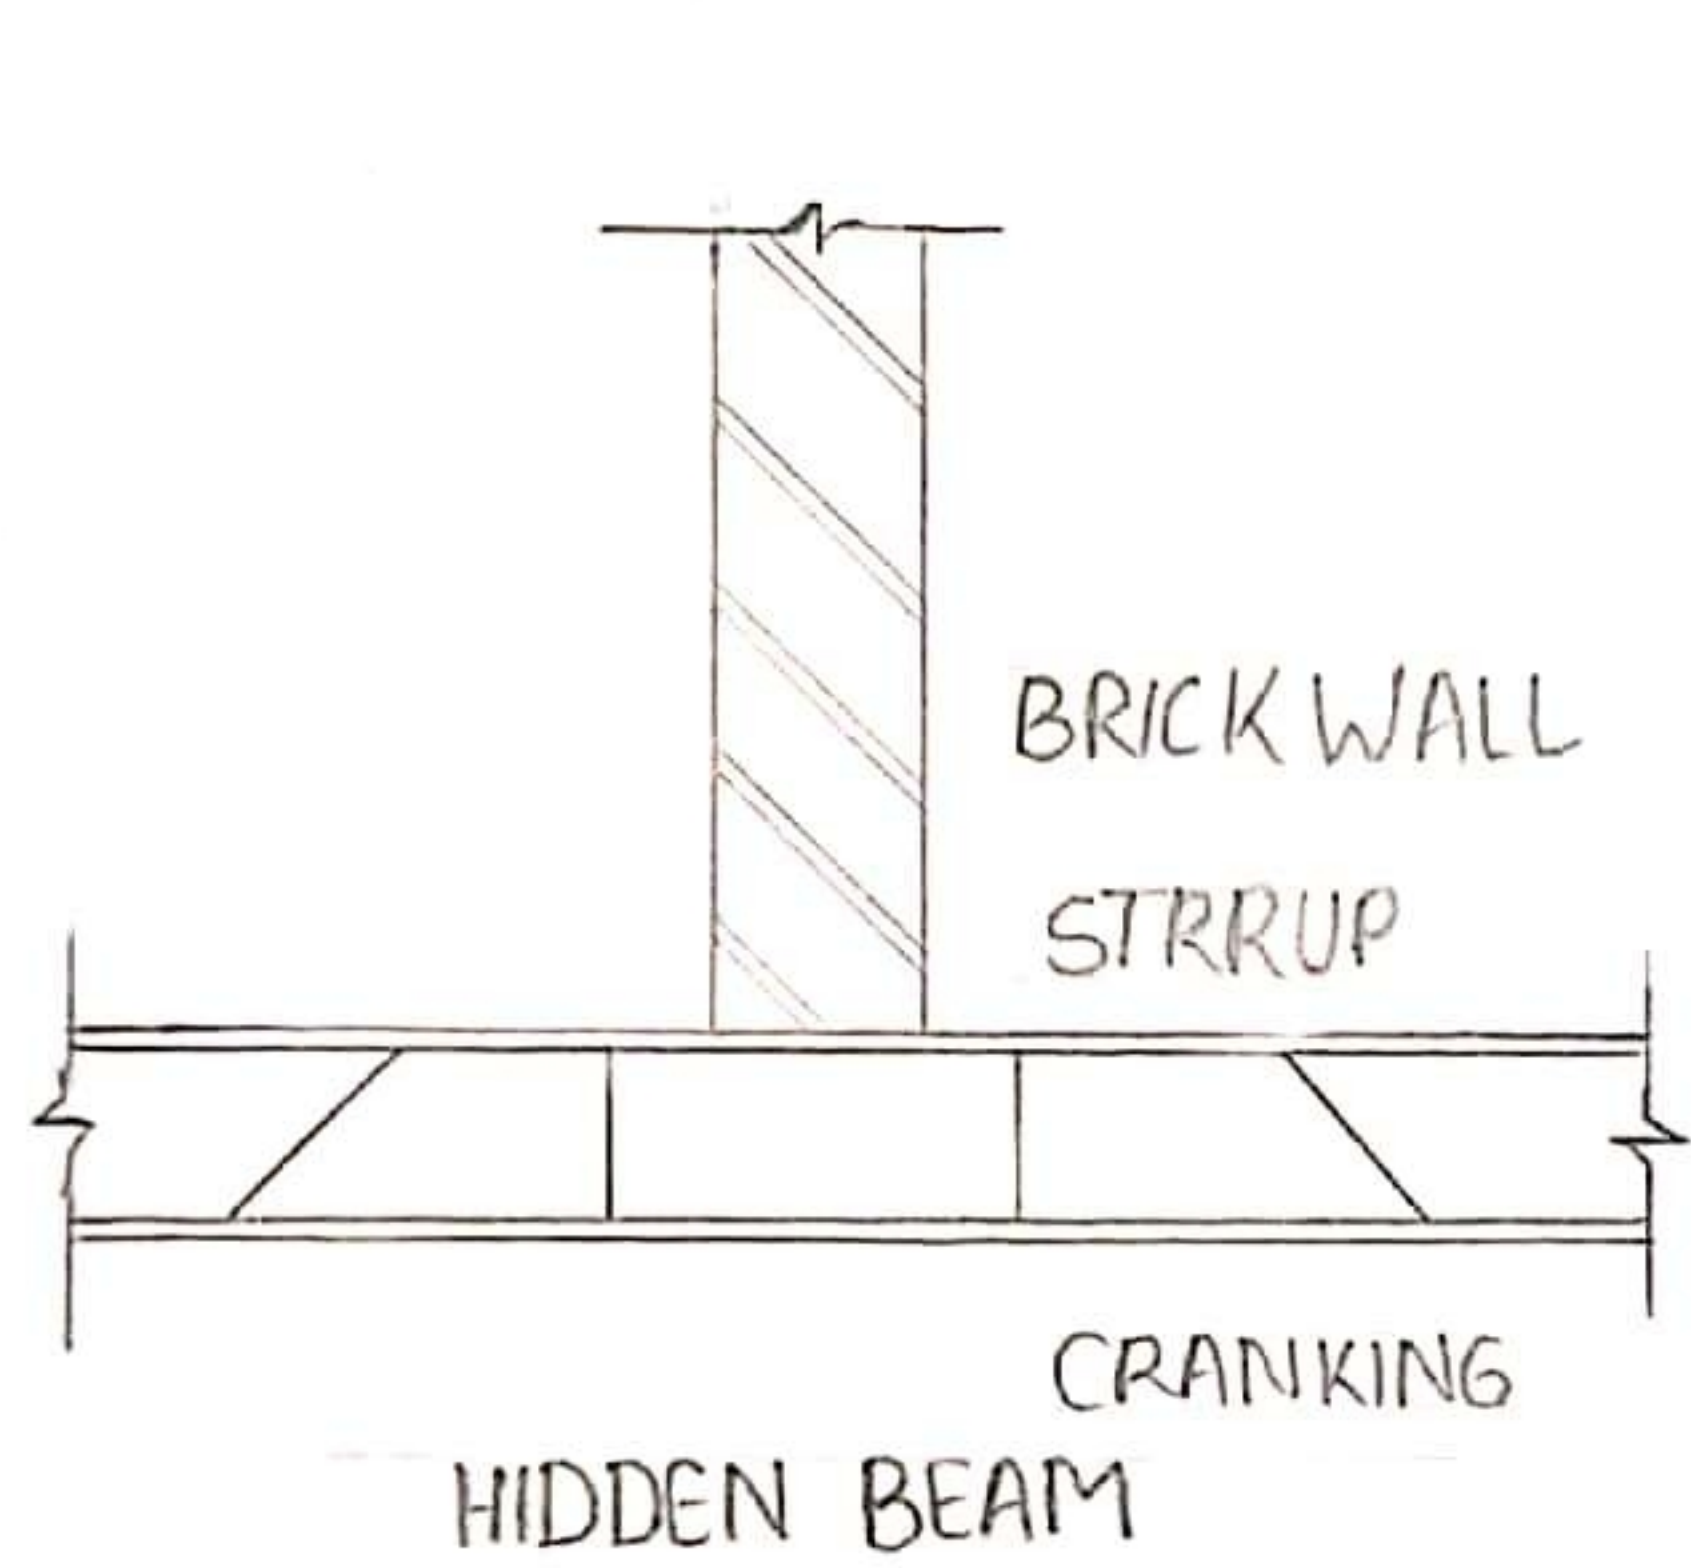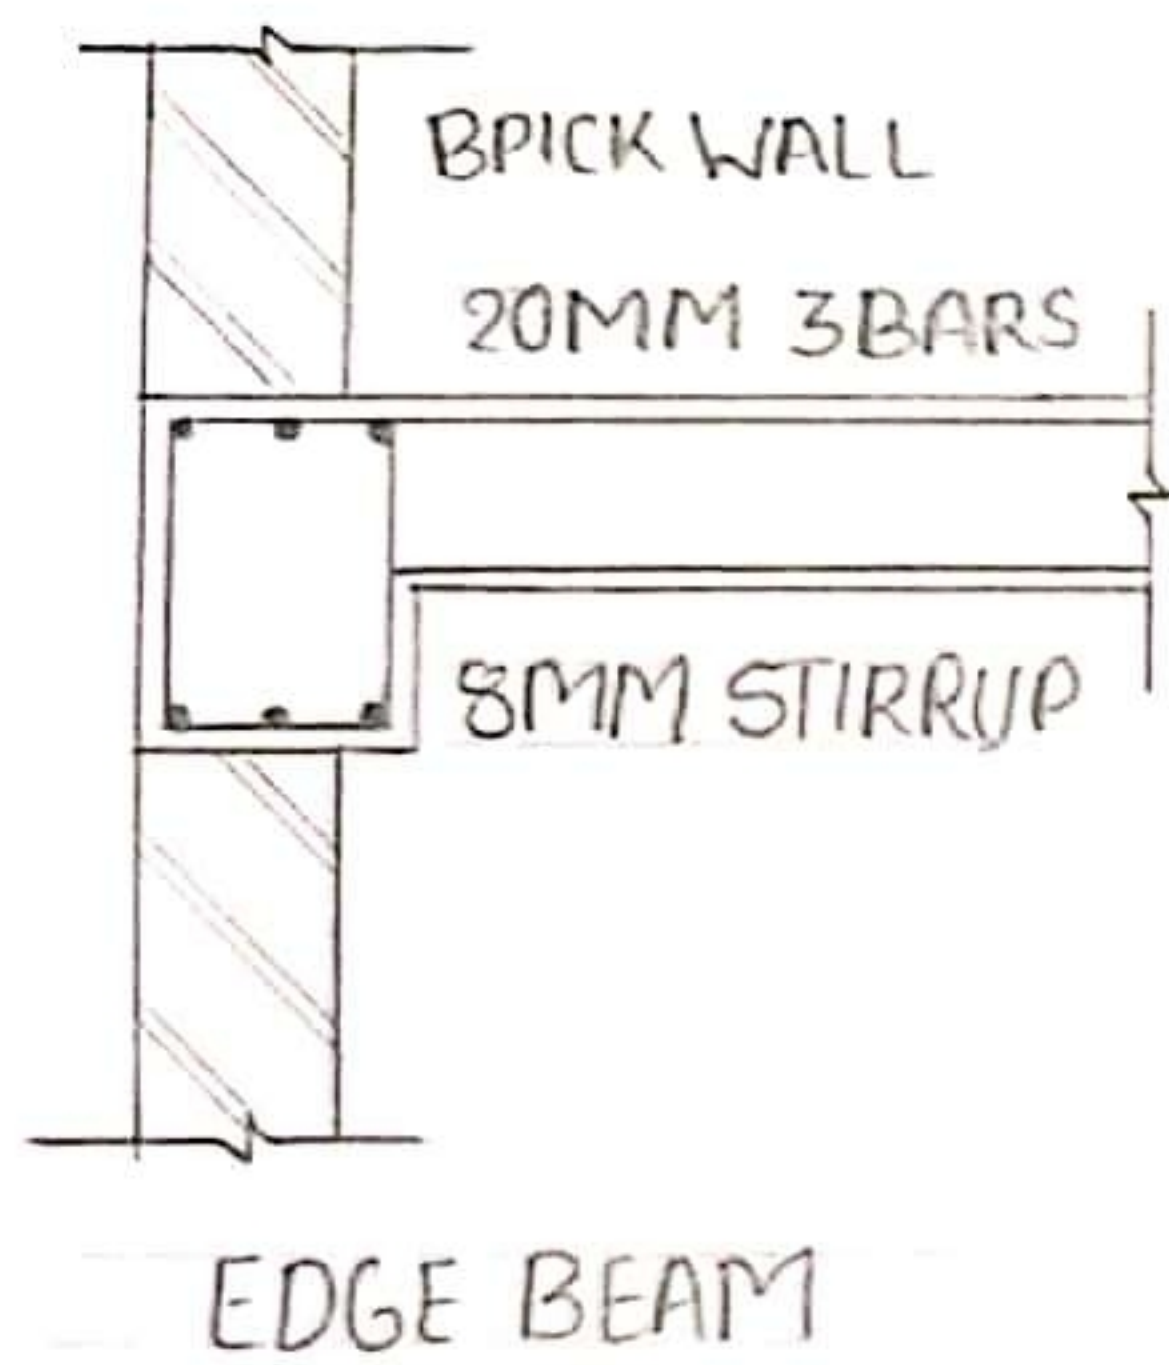

8MM DIA EXTRA TOP BAR @ 175 C/C  
ALTERNATE BENT UP SPR

SECTION DETAIL OF SLAB

