


OTHERS RESIDENTIAL PROPERTY

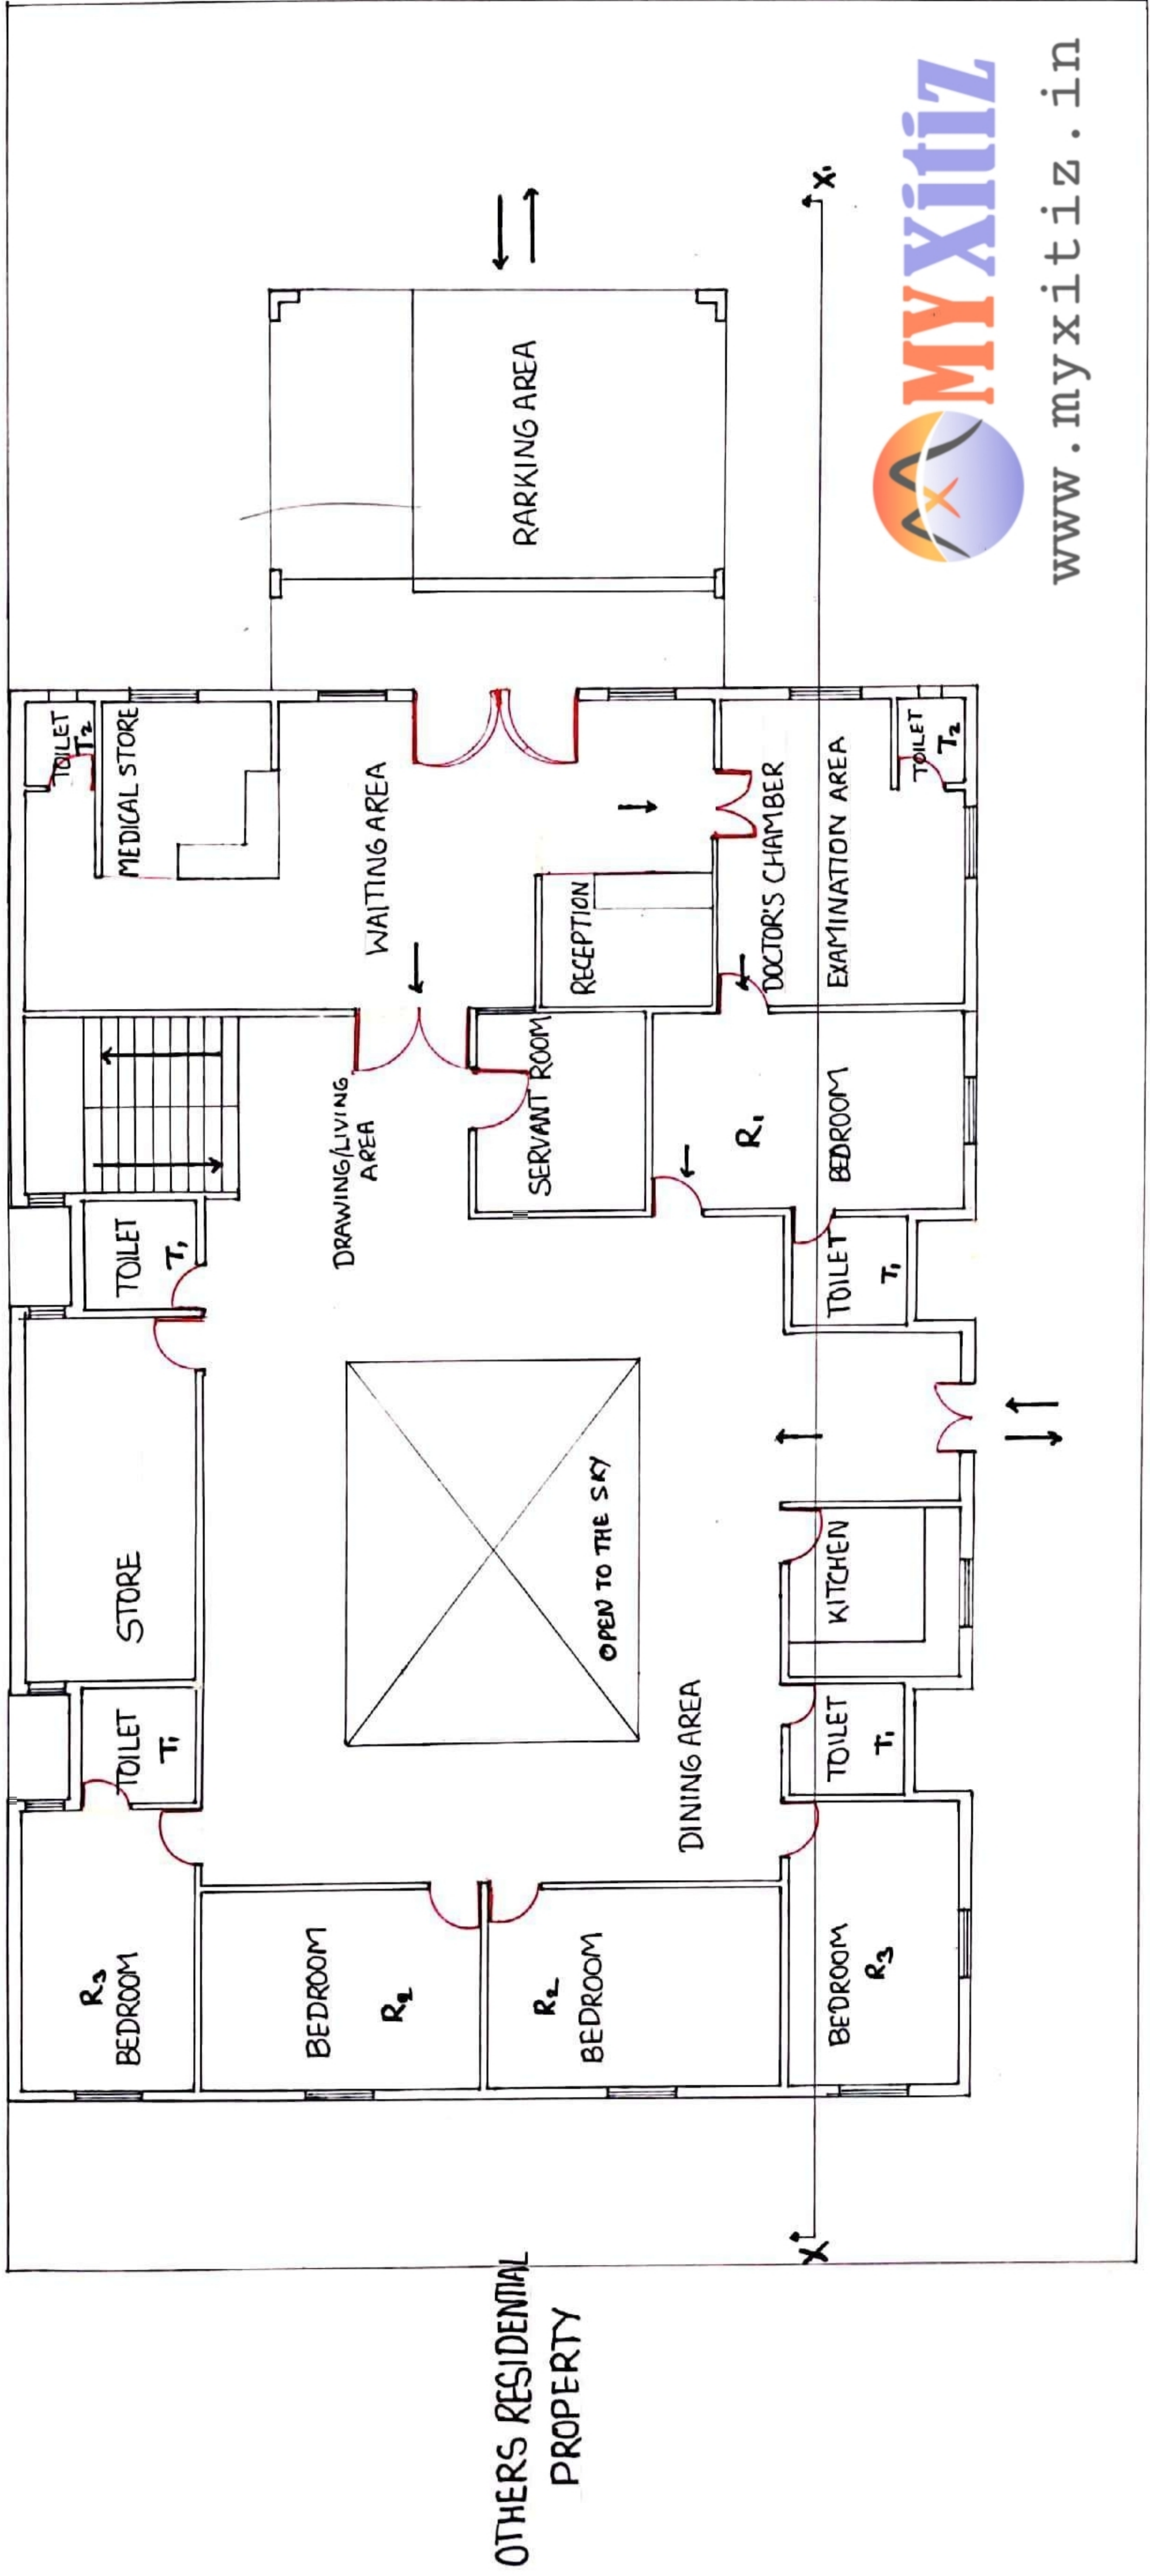

18M FRONT ROAD




WWW.MYXITIZ.IN


12M SIDE ROAD

PLAN

OTHERS RESIDENTIAL PROPERTY

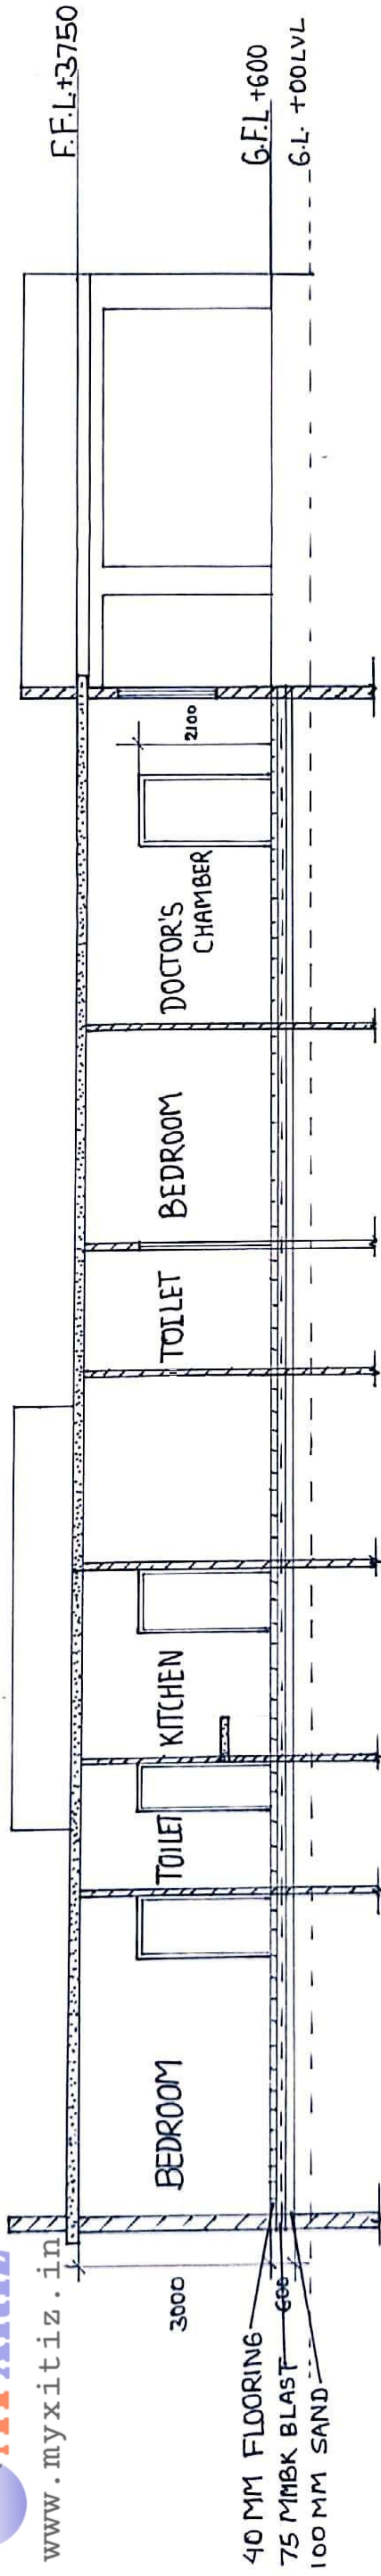

SECTION XX'

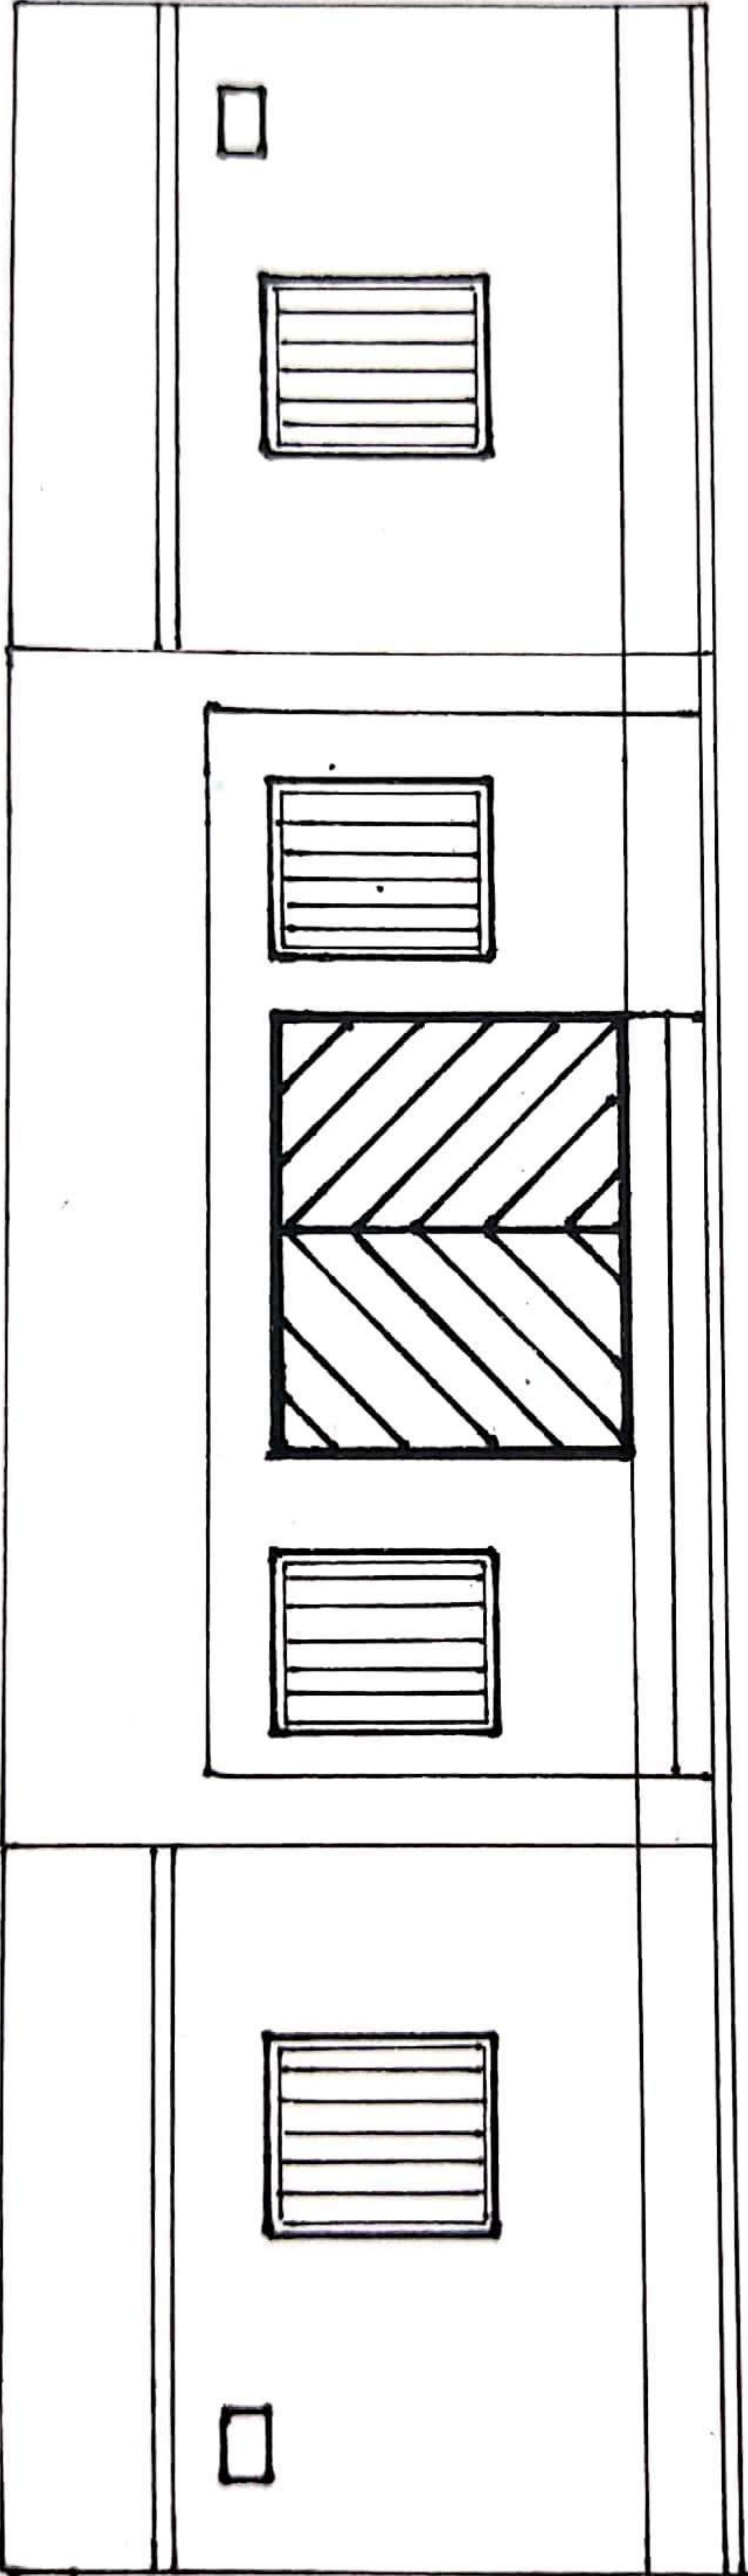

FRONT ELEVATION

