




**DRAWING ROOM**  
 **MYXitiz**  
 www.myxitiz.in

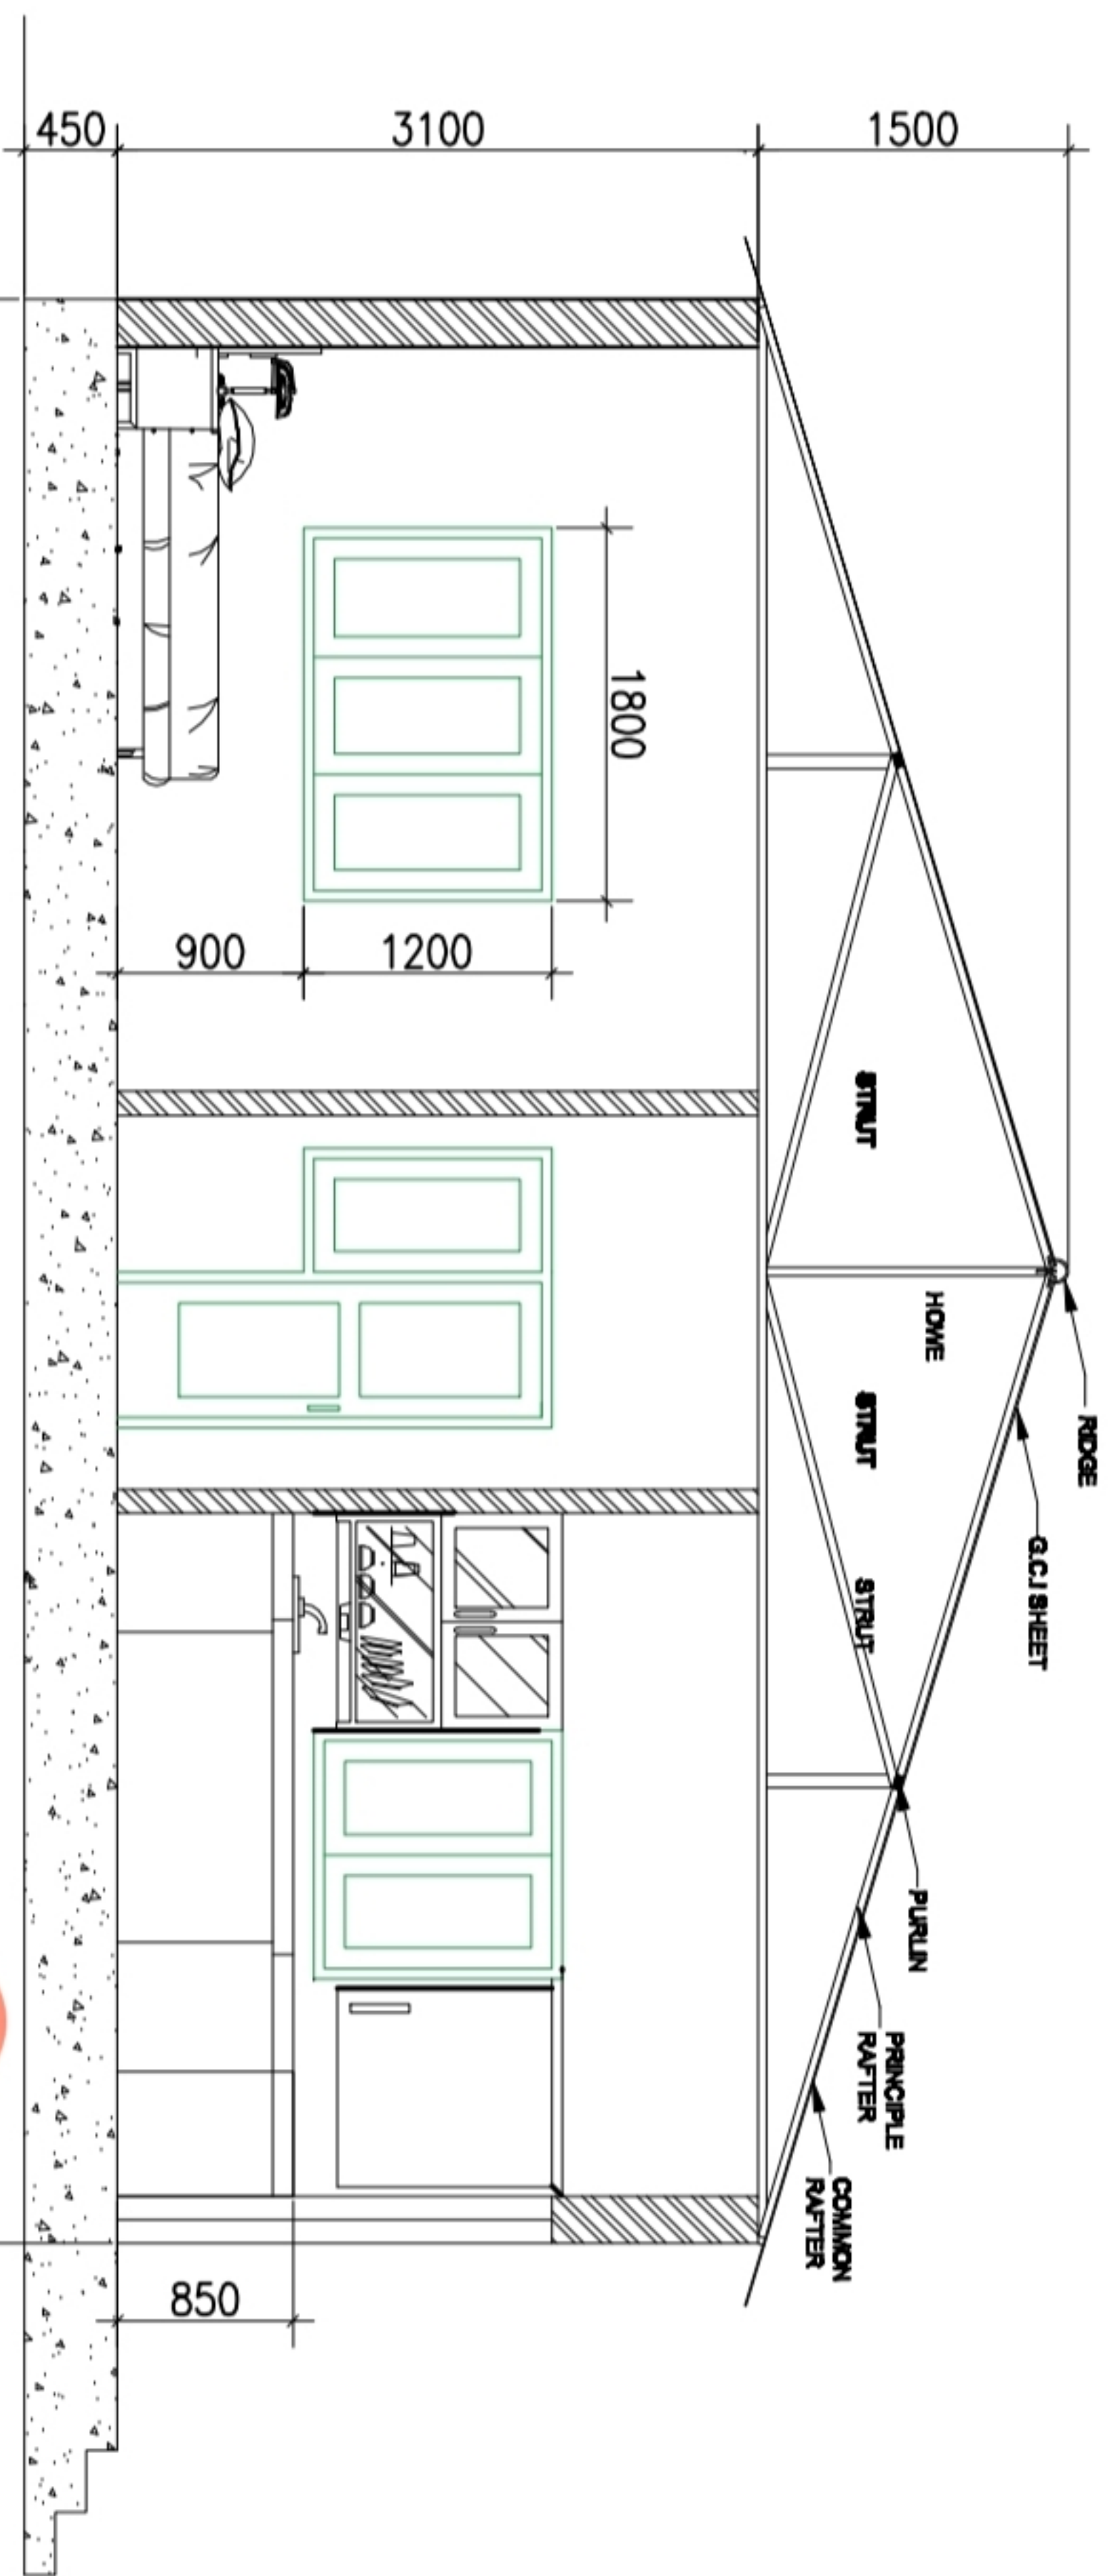

SECTION AT XX

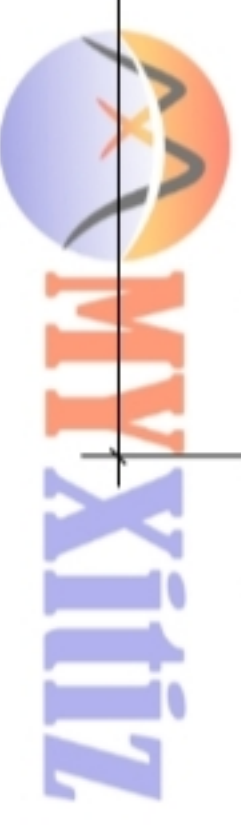

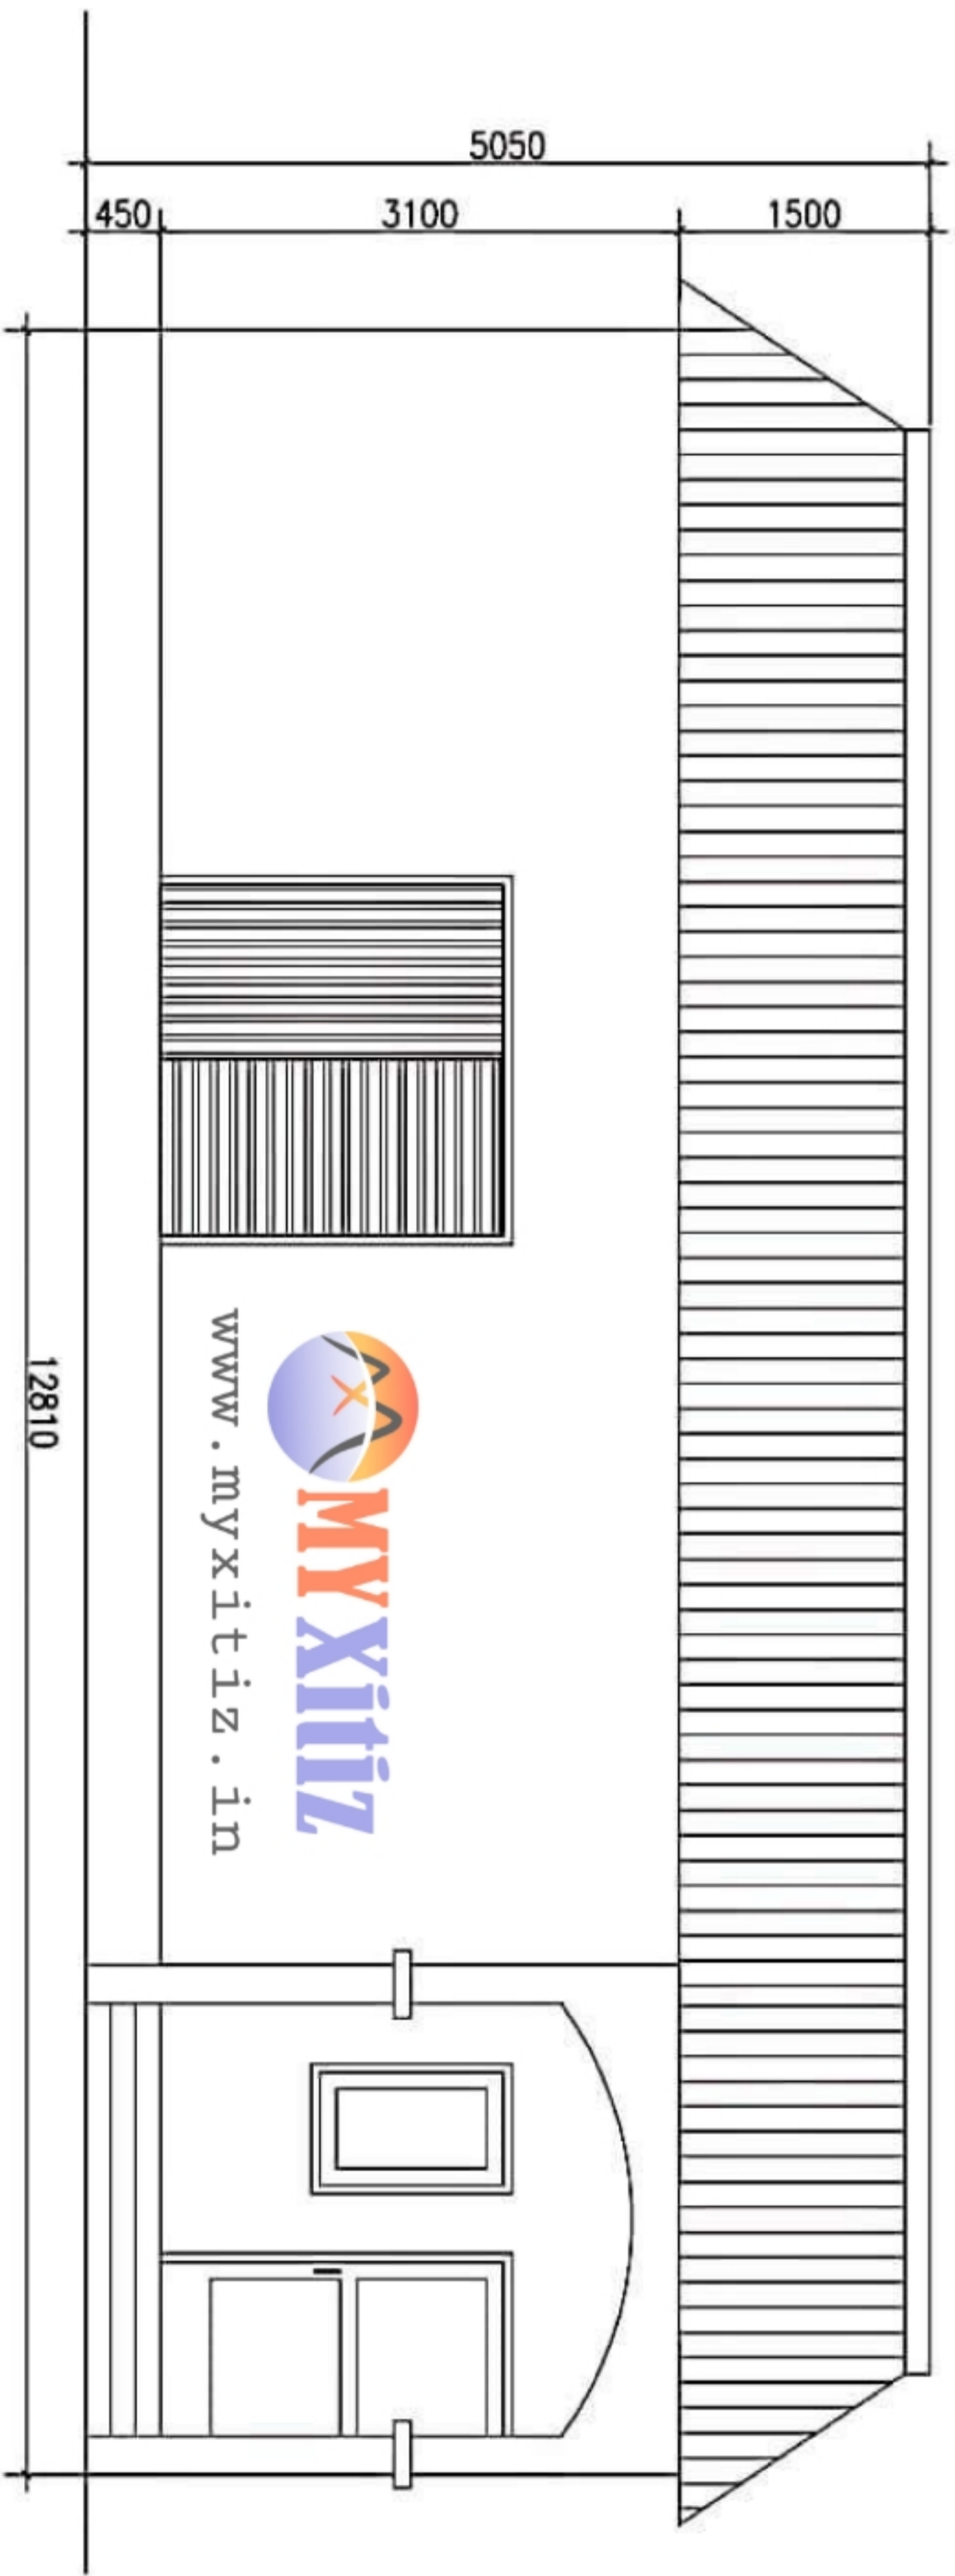

ELEVATION