



SECTION AT-AA'

SCALE - 1:100




SECTION AT - BB'
SCALE - 1:100

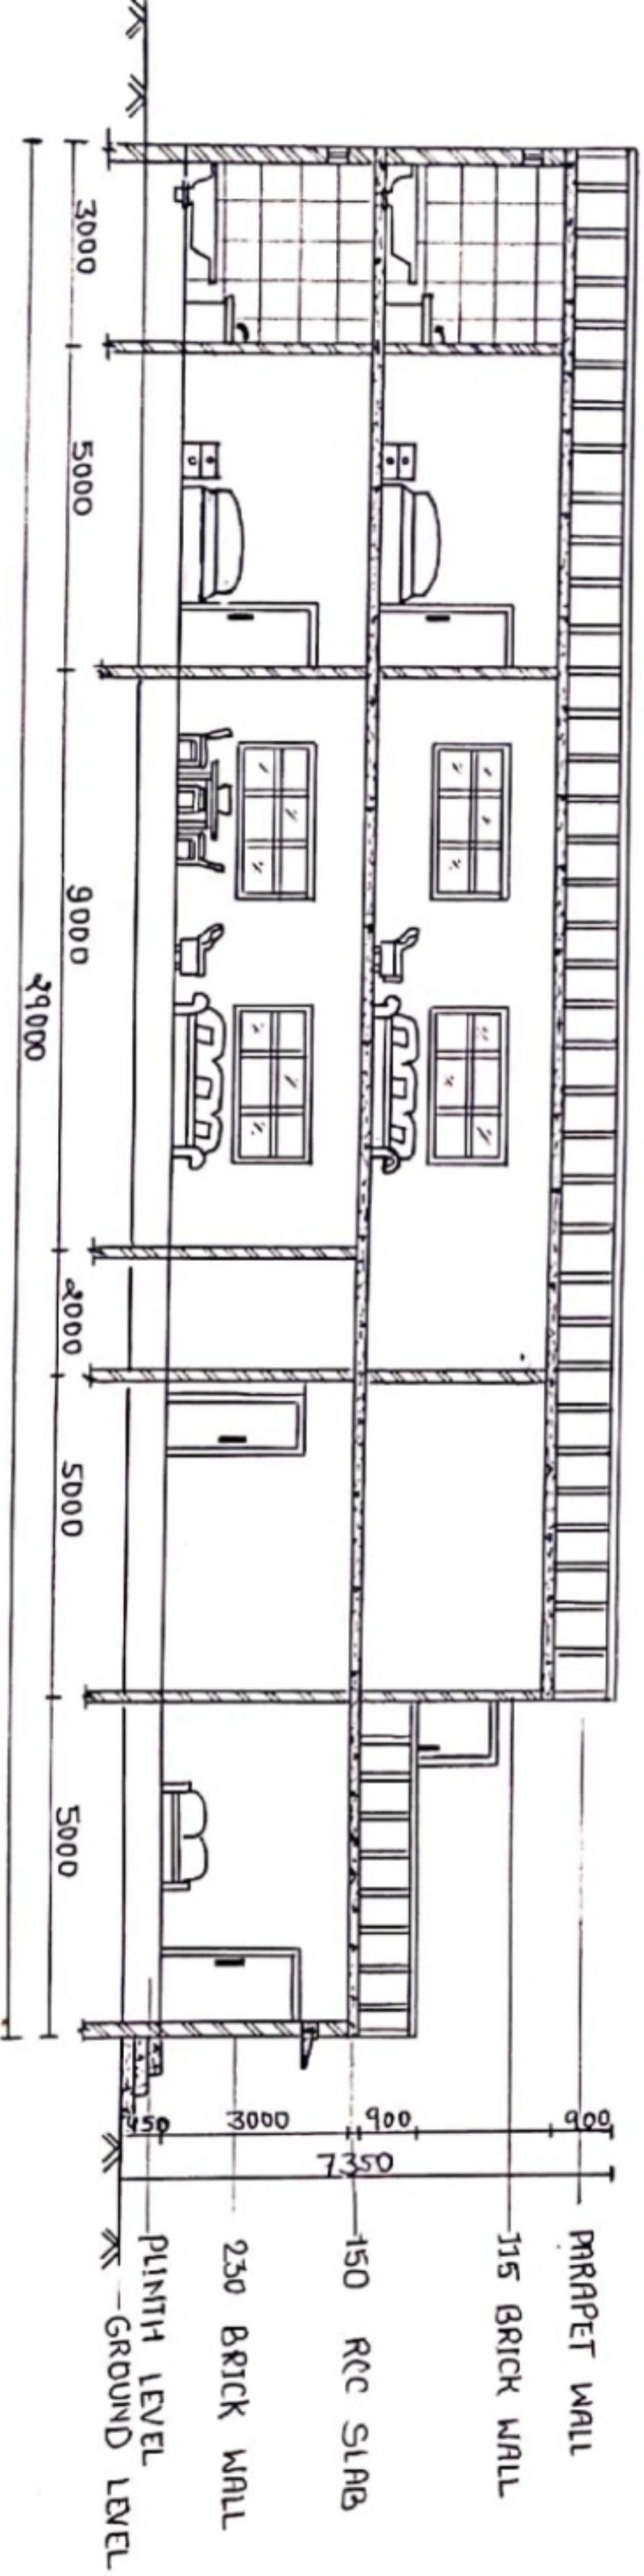

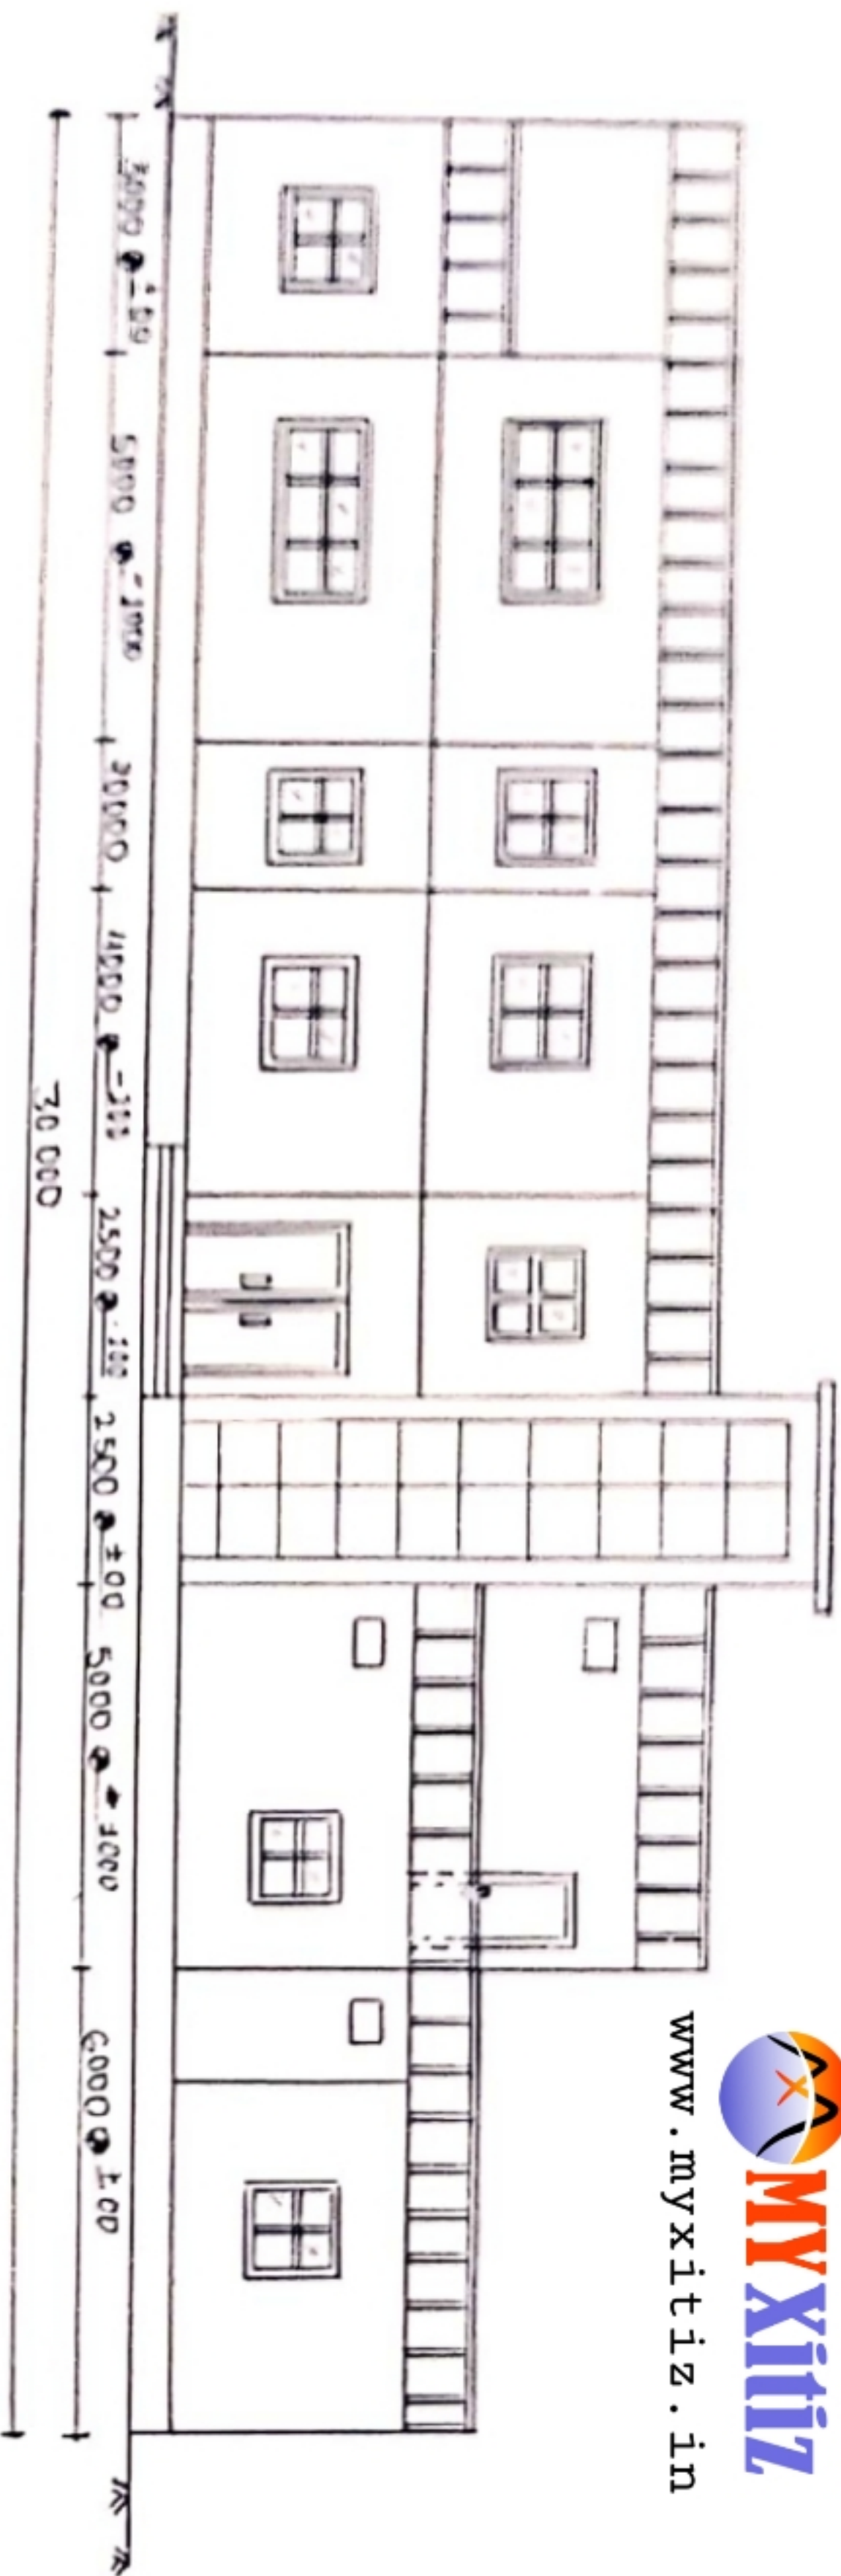

FRONT ELEVATION

SCALE - (1:100)

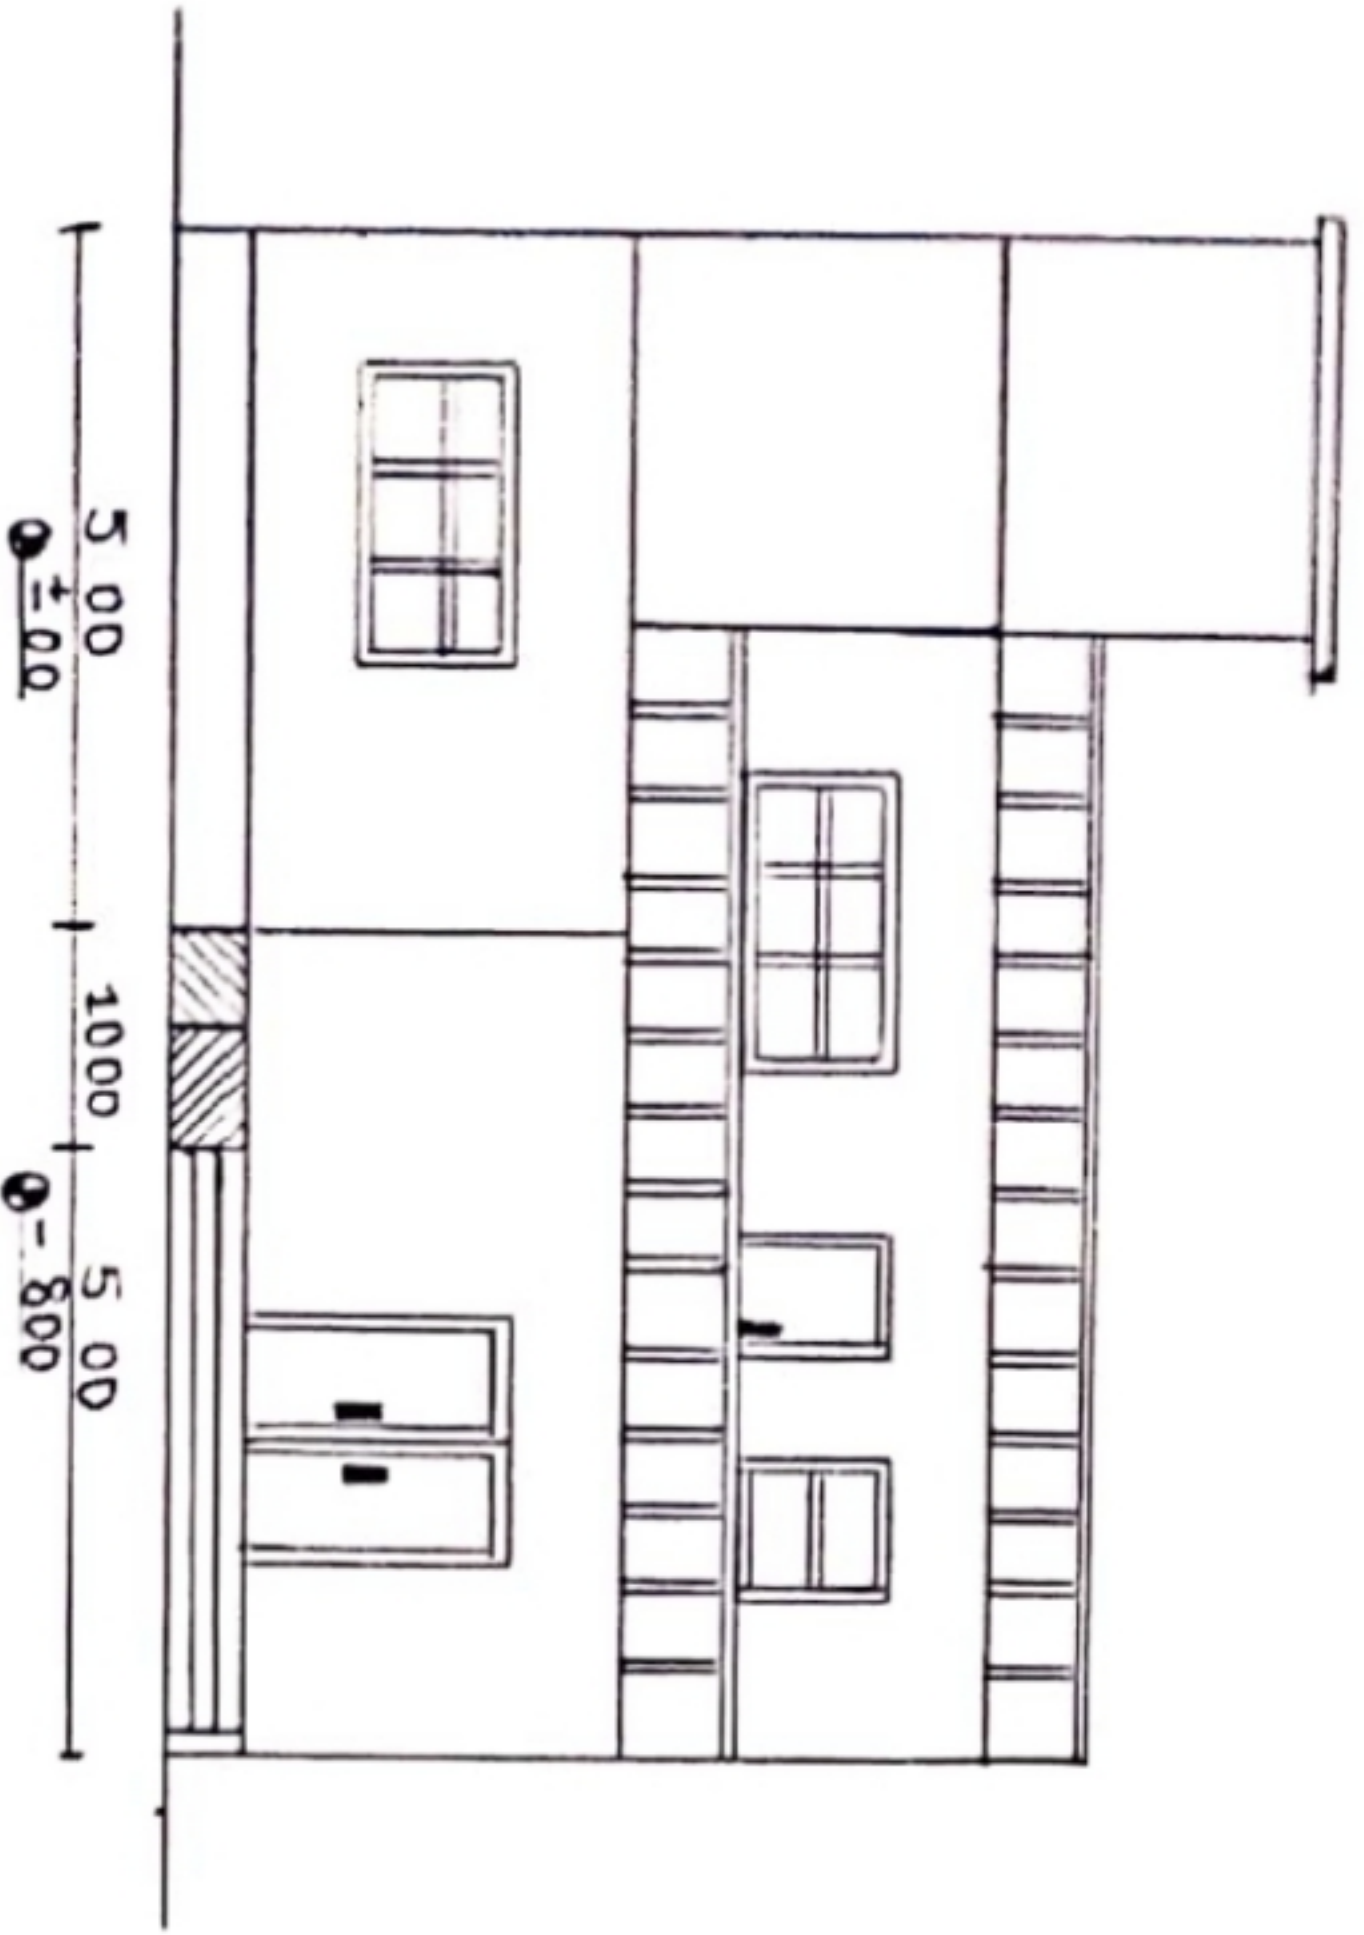

MYXitiz

SIDE ELEVATION

SCALE -(1:100)

www.myxitz.in