





GROUND FLOOR
 (SCALE - 1:100)

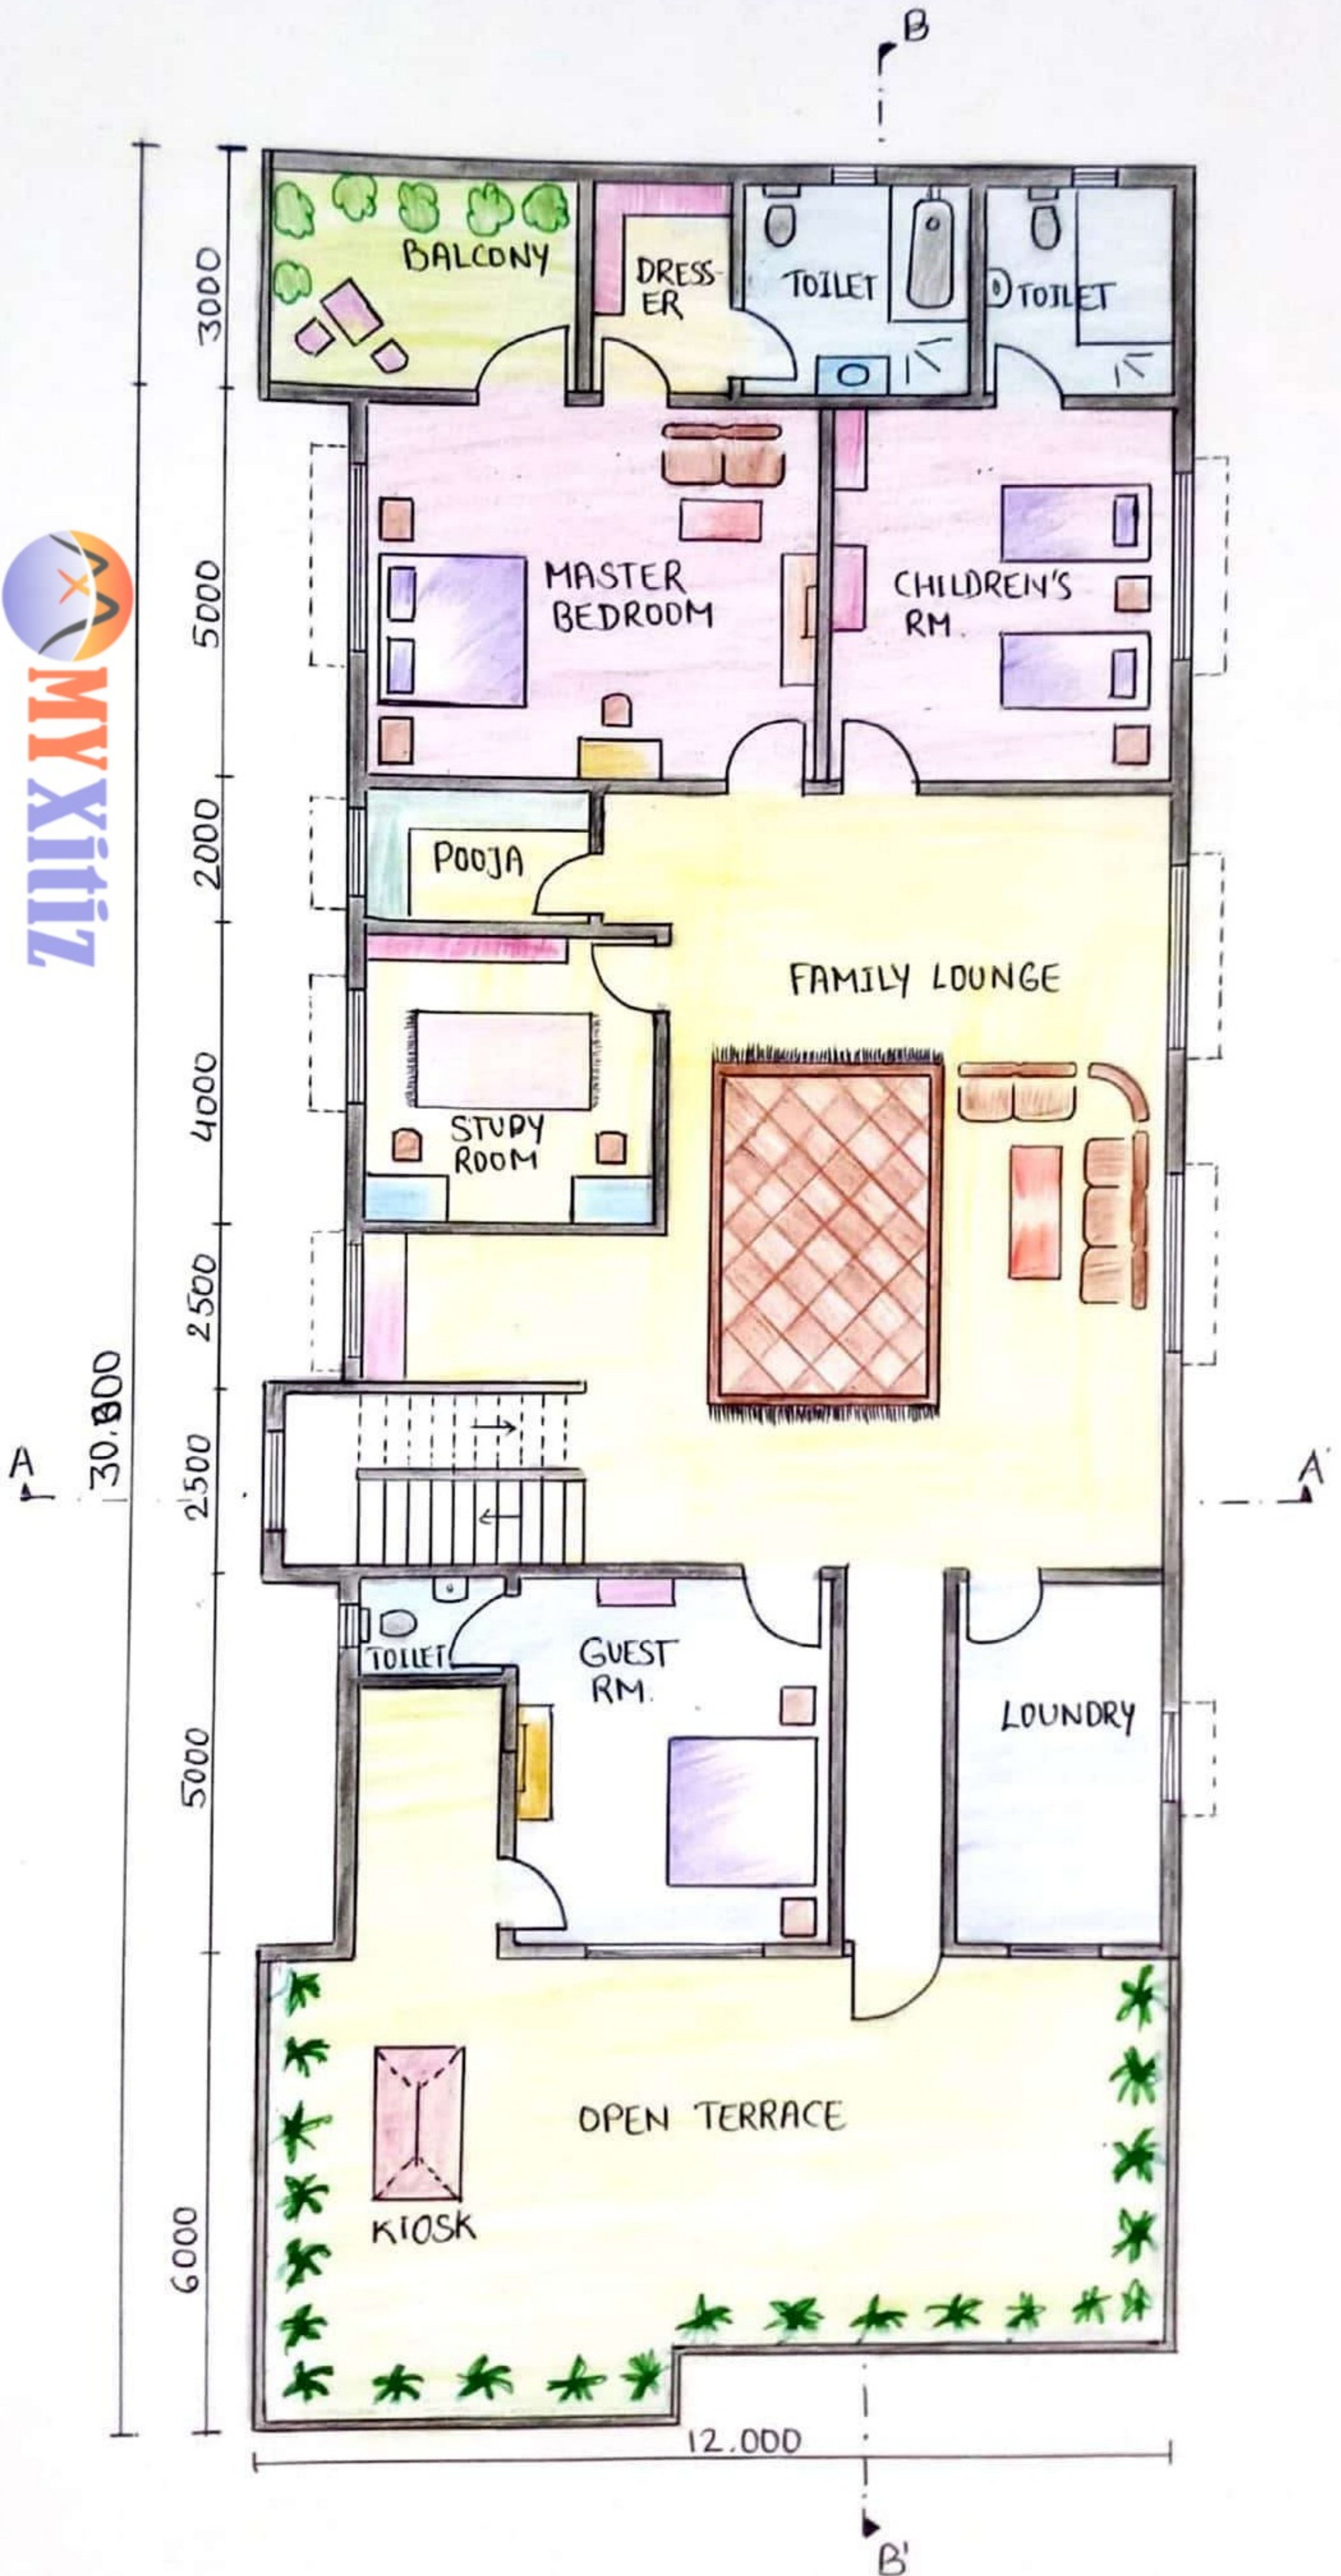

FIRST FLOOR PLAN

(SCALE - 1:100)

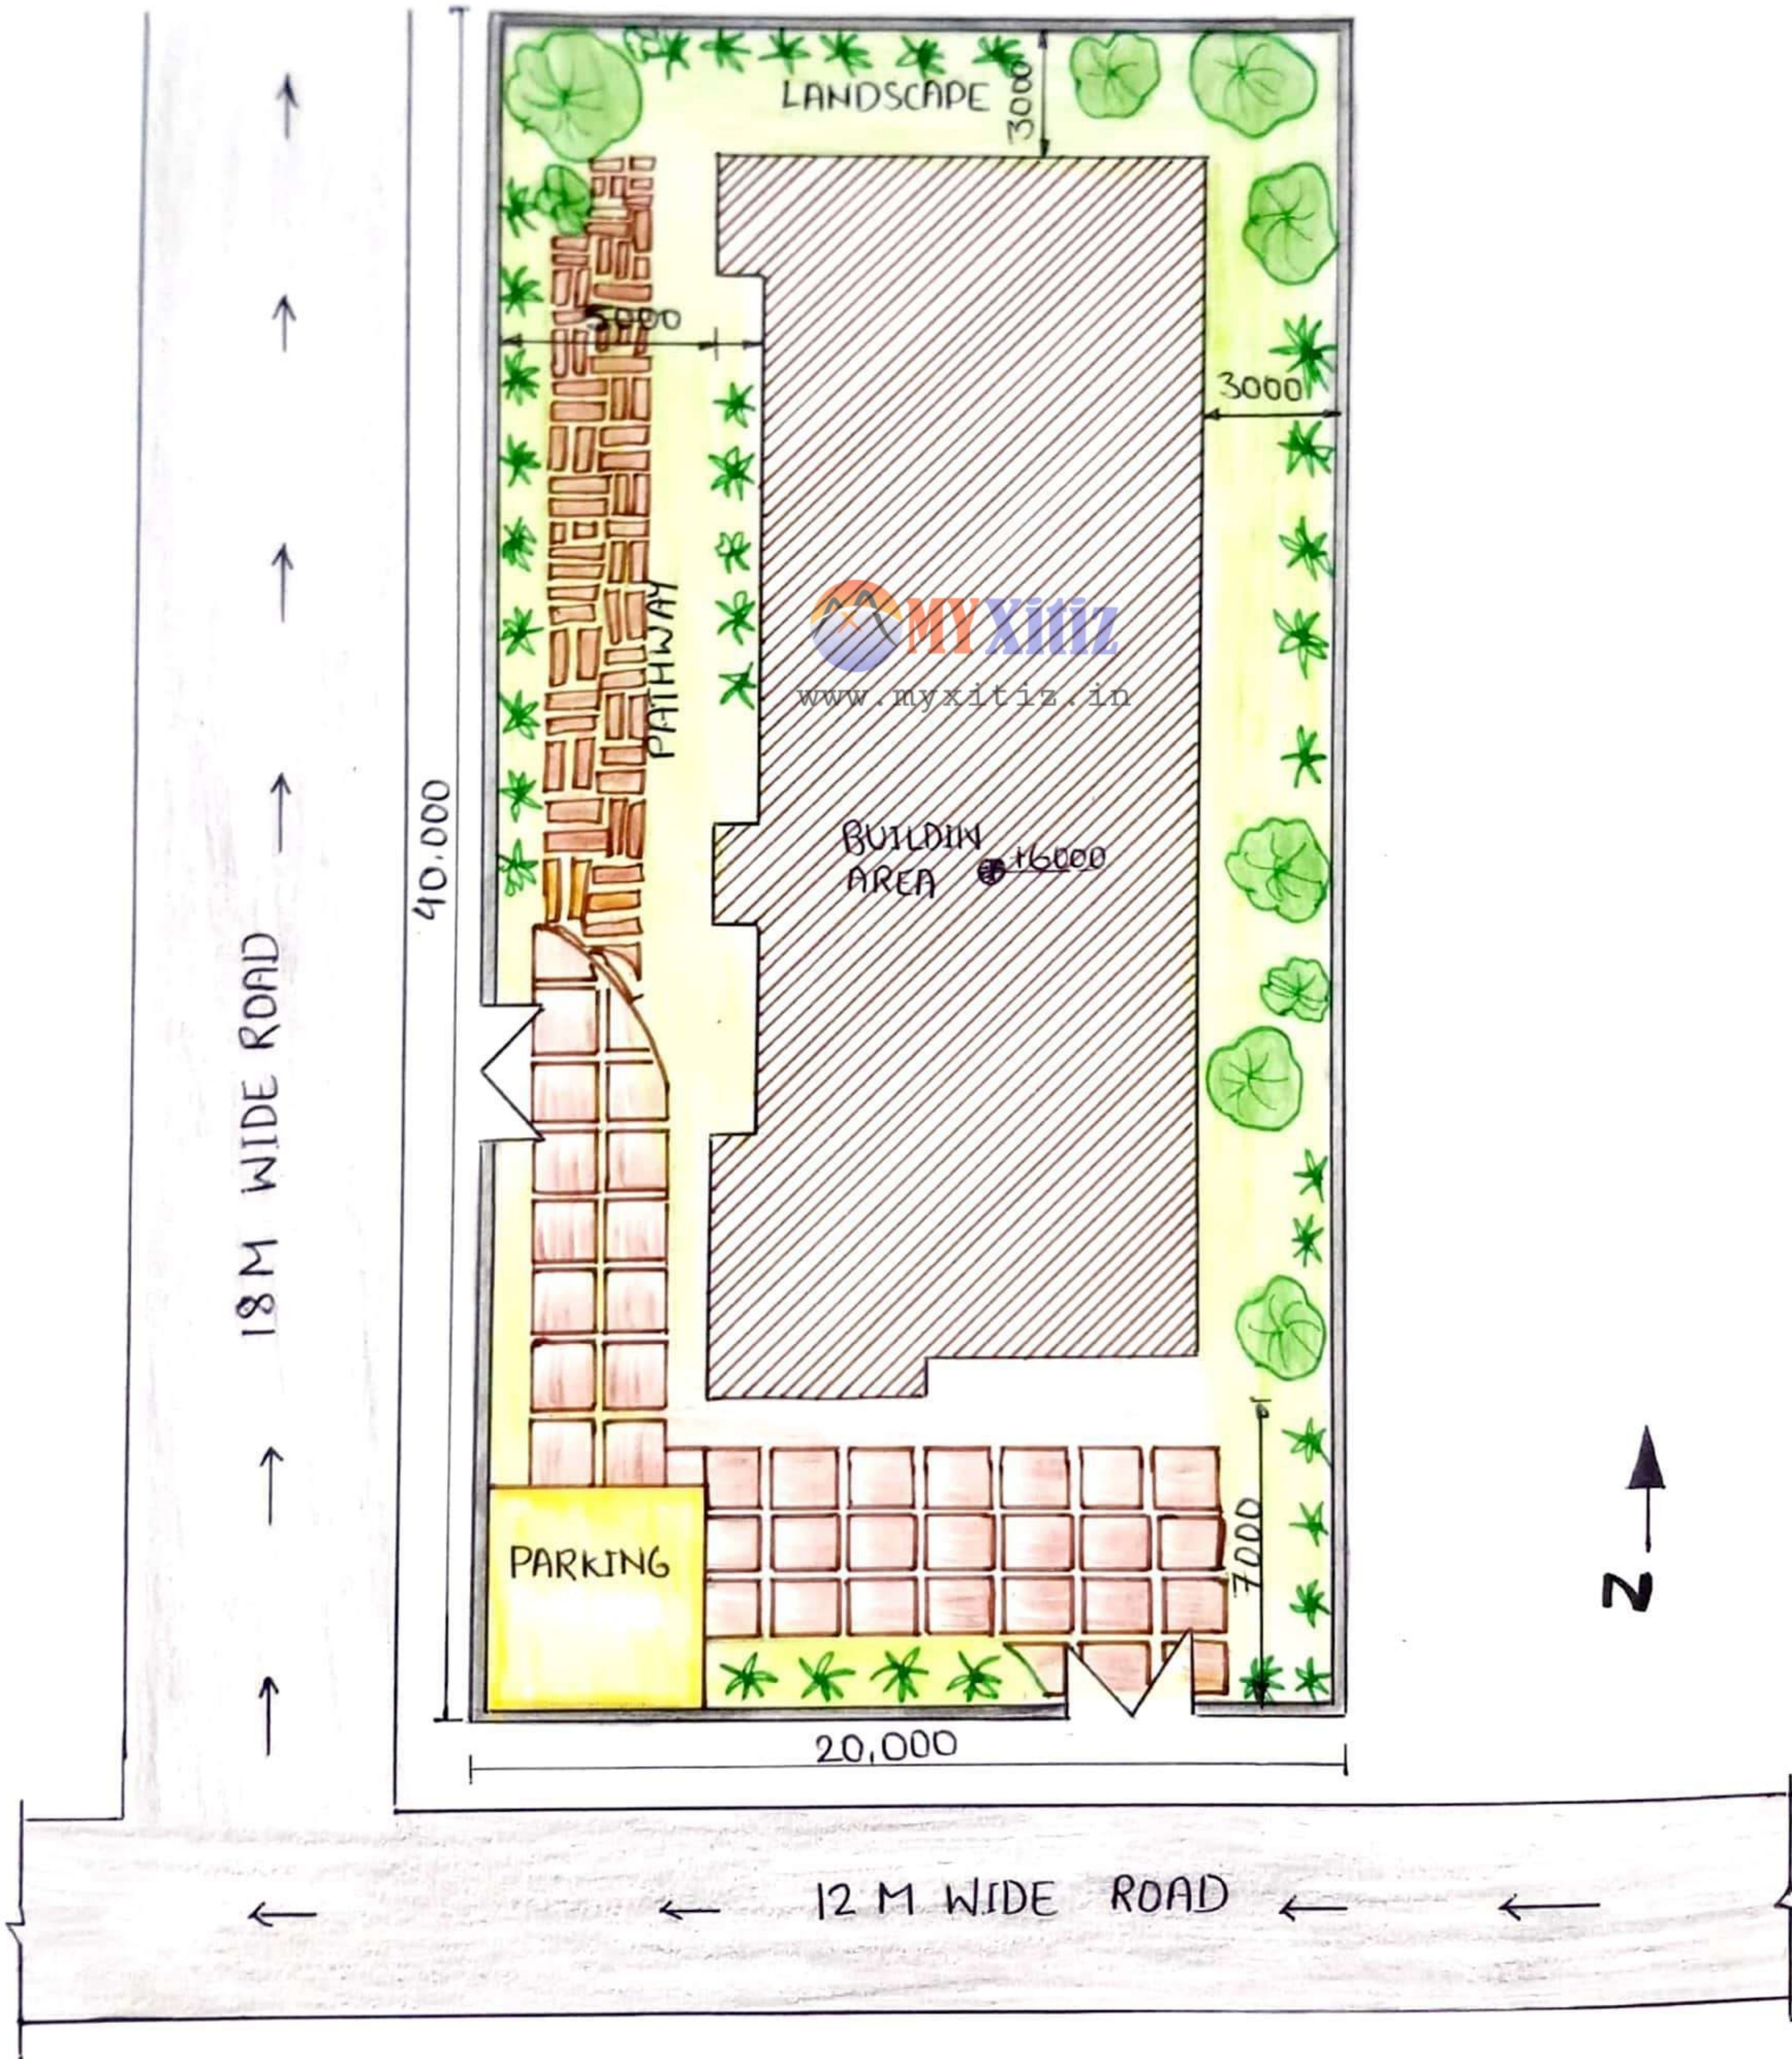

SITE PLAN
SCALE -1:200

 **MYXitiz**
www.myxitz.in