


27'-6" [27'-6"]

25'-0" [25']

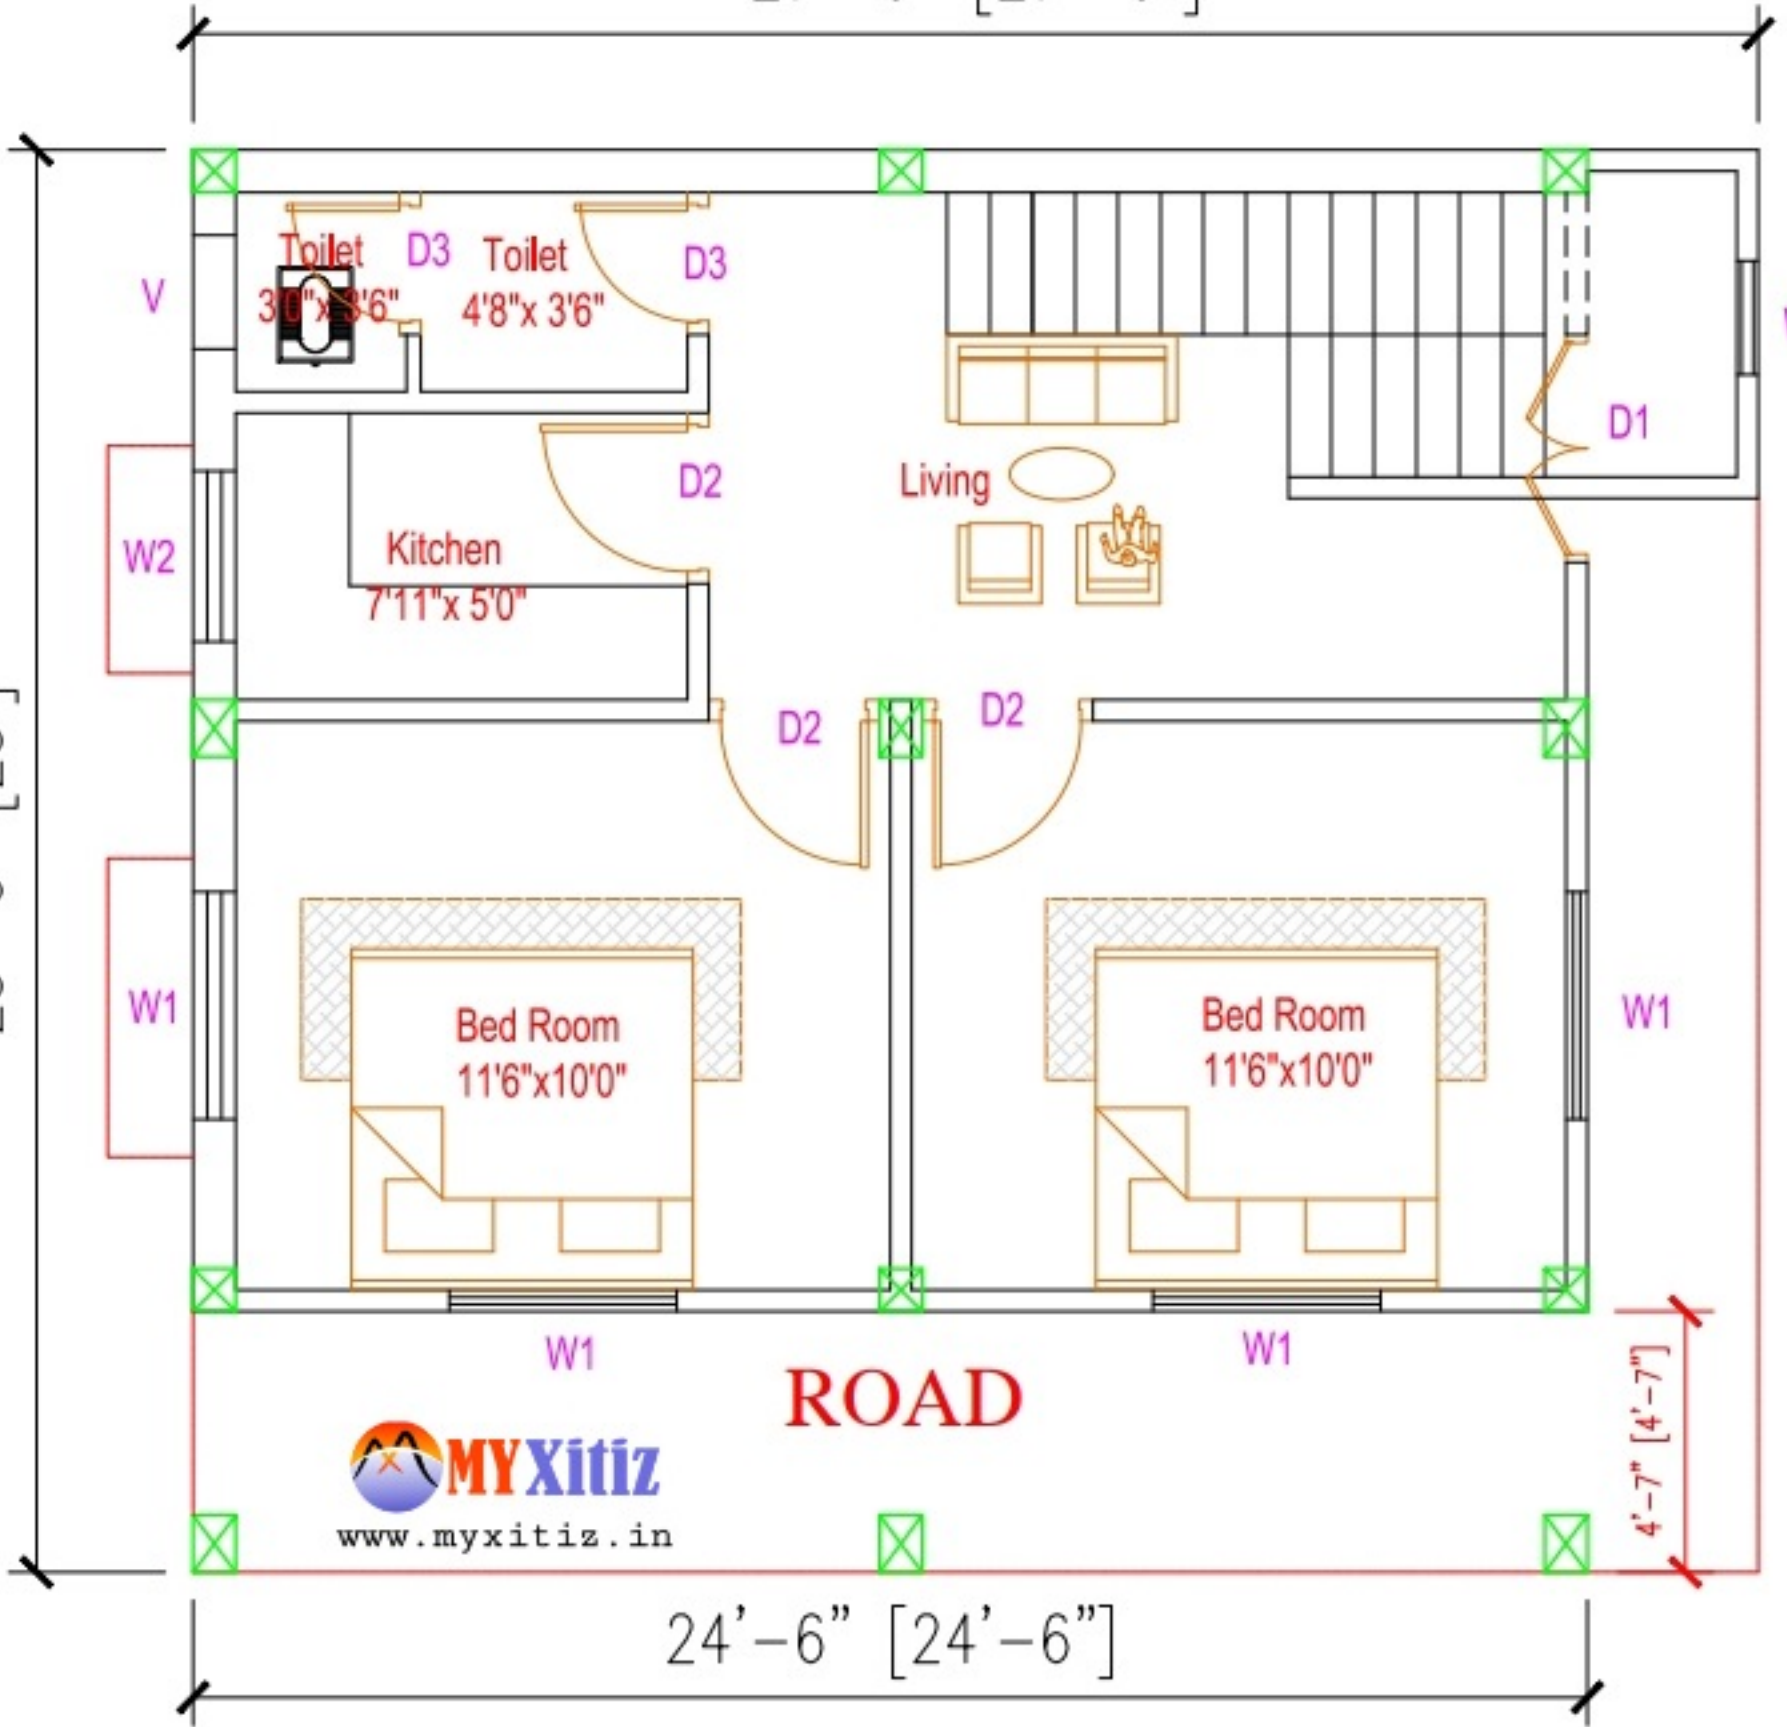

 **MYXitiz**
www.myxitiz.in

24'-6" [24'-6"]

4'-7" [4'-7"]




MYXitiz

www.myxitz.in

DOOR / WINDOW SCHEDULE

	SILL LEVEL	HEIGHT	WIDTH
D1	0'-0"	7'-0"	4'-0"
D2	0'-0"	7'-0"	3'-0"
D3	0'-0"	7'-0"	2'-6"
V	7'-6"	1'-6"	1'-6"
W1	3'-0"	4'-0"	4'-0"
W2	3'-0"	4'-0"	3'-0"
W3	8'-0"	UP TO TOP	2'-0"--2'-6"

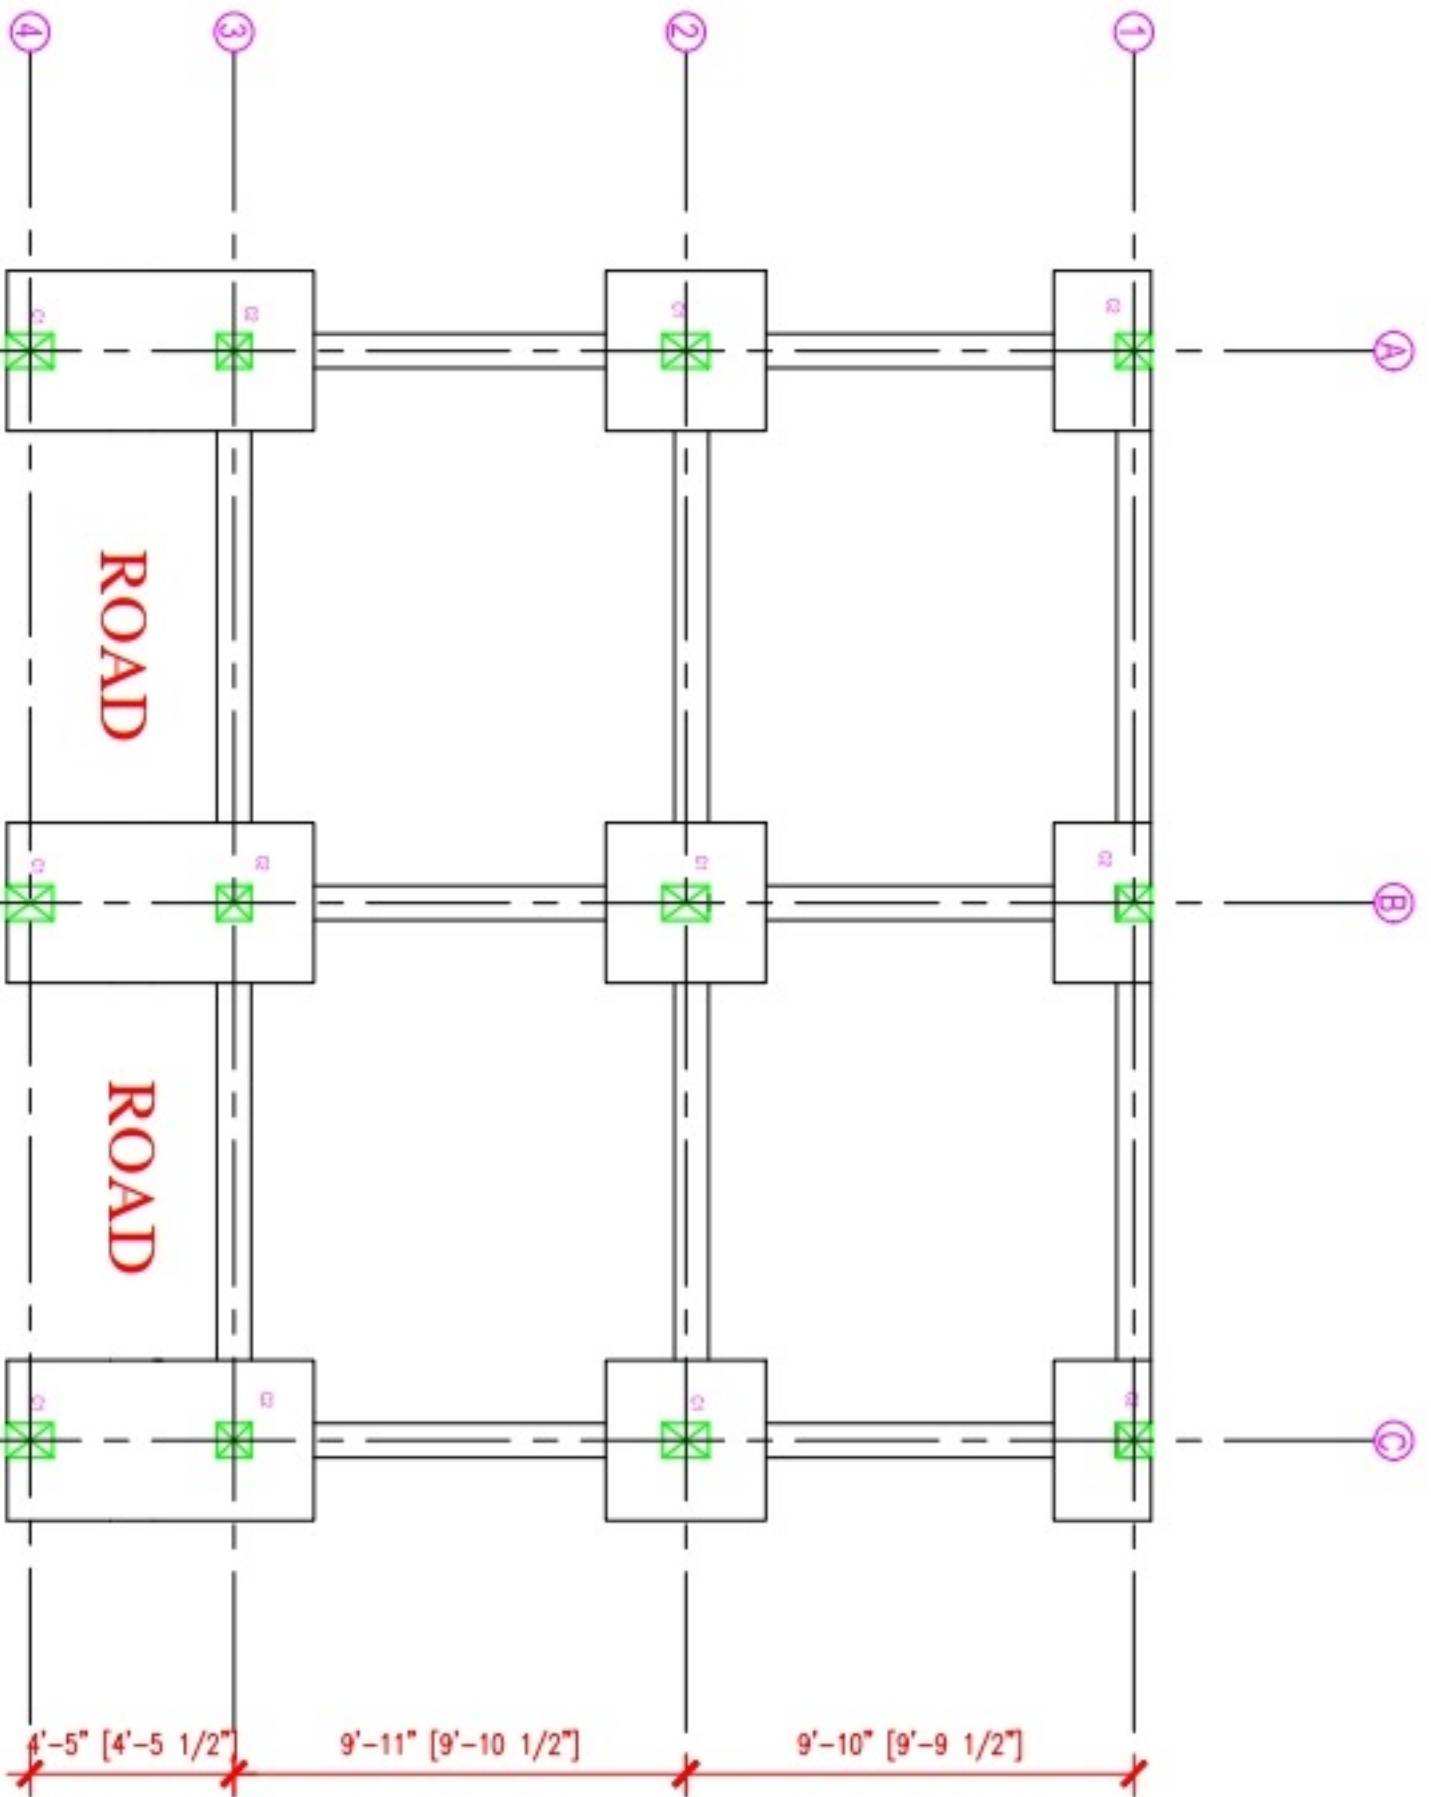

COLUMN LAYOUT & FOOTING PLAN