

28'-0" [28'-0"]




MY Xitiz Home - City
Architects and Engineers Team
"Make Your Desirable House At Minimum Cost"
www.myxitiz.in



MY XITIZ HOME-CITY
Architects, Designers and Engineers Team
www.myxitiz.in
"Make Your Desirable House At Minimum Cost"
Contact- +91-8757953212 Email- contact@myxitiz.com

31'-6" [31'-6"]

77'-6" [77'-6"]

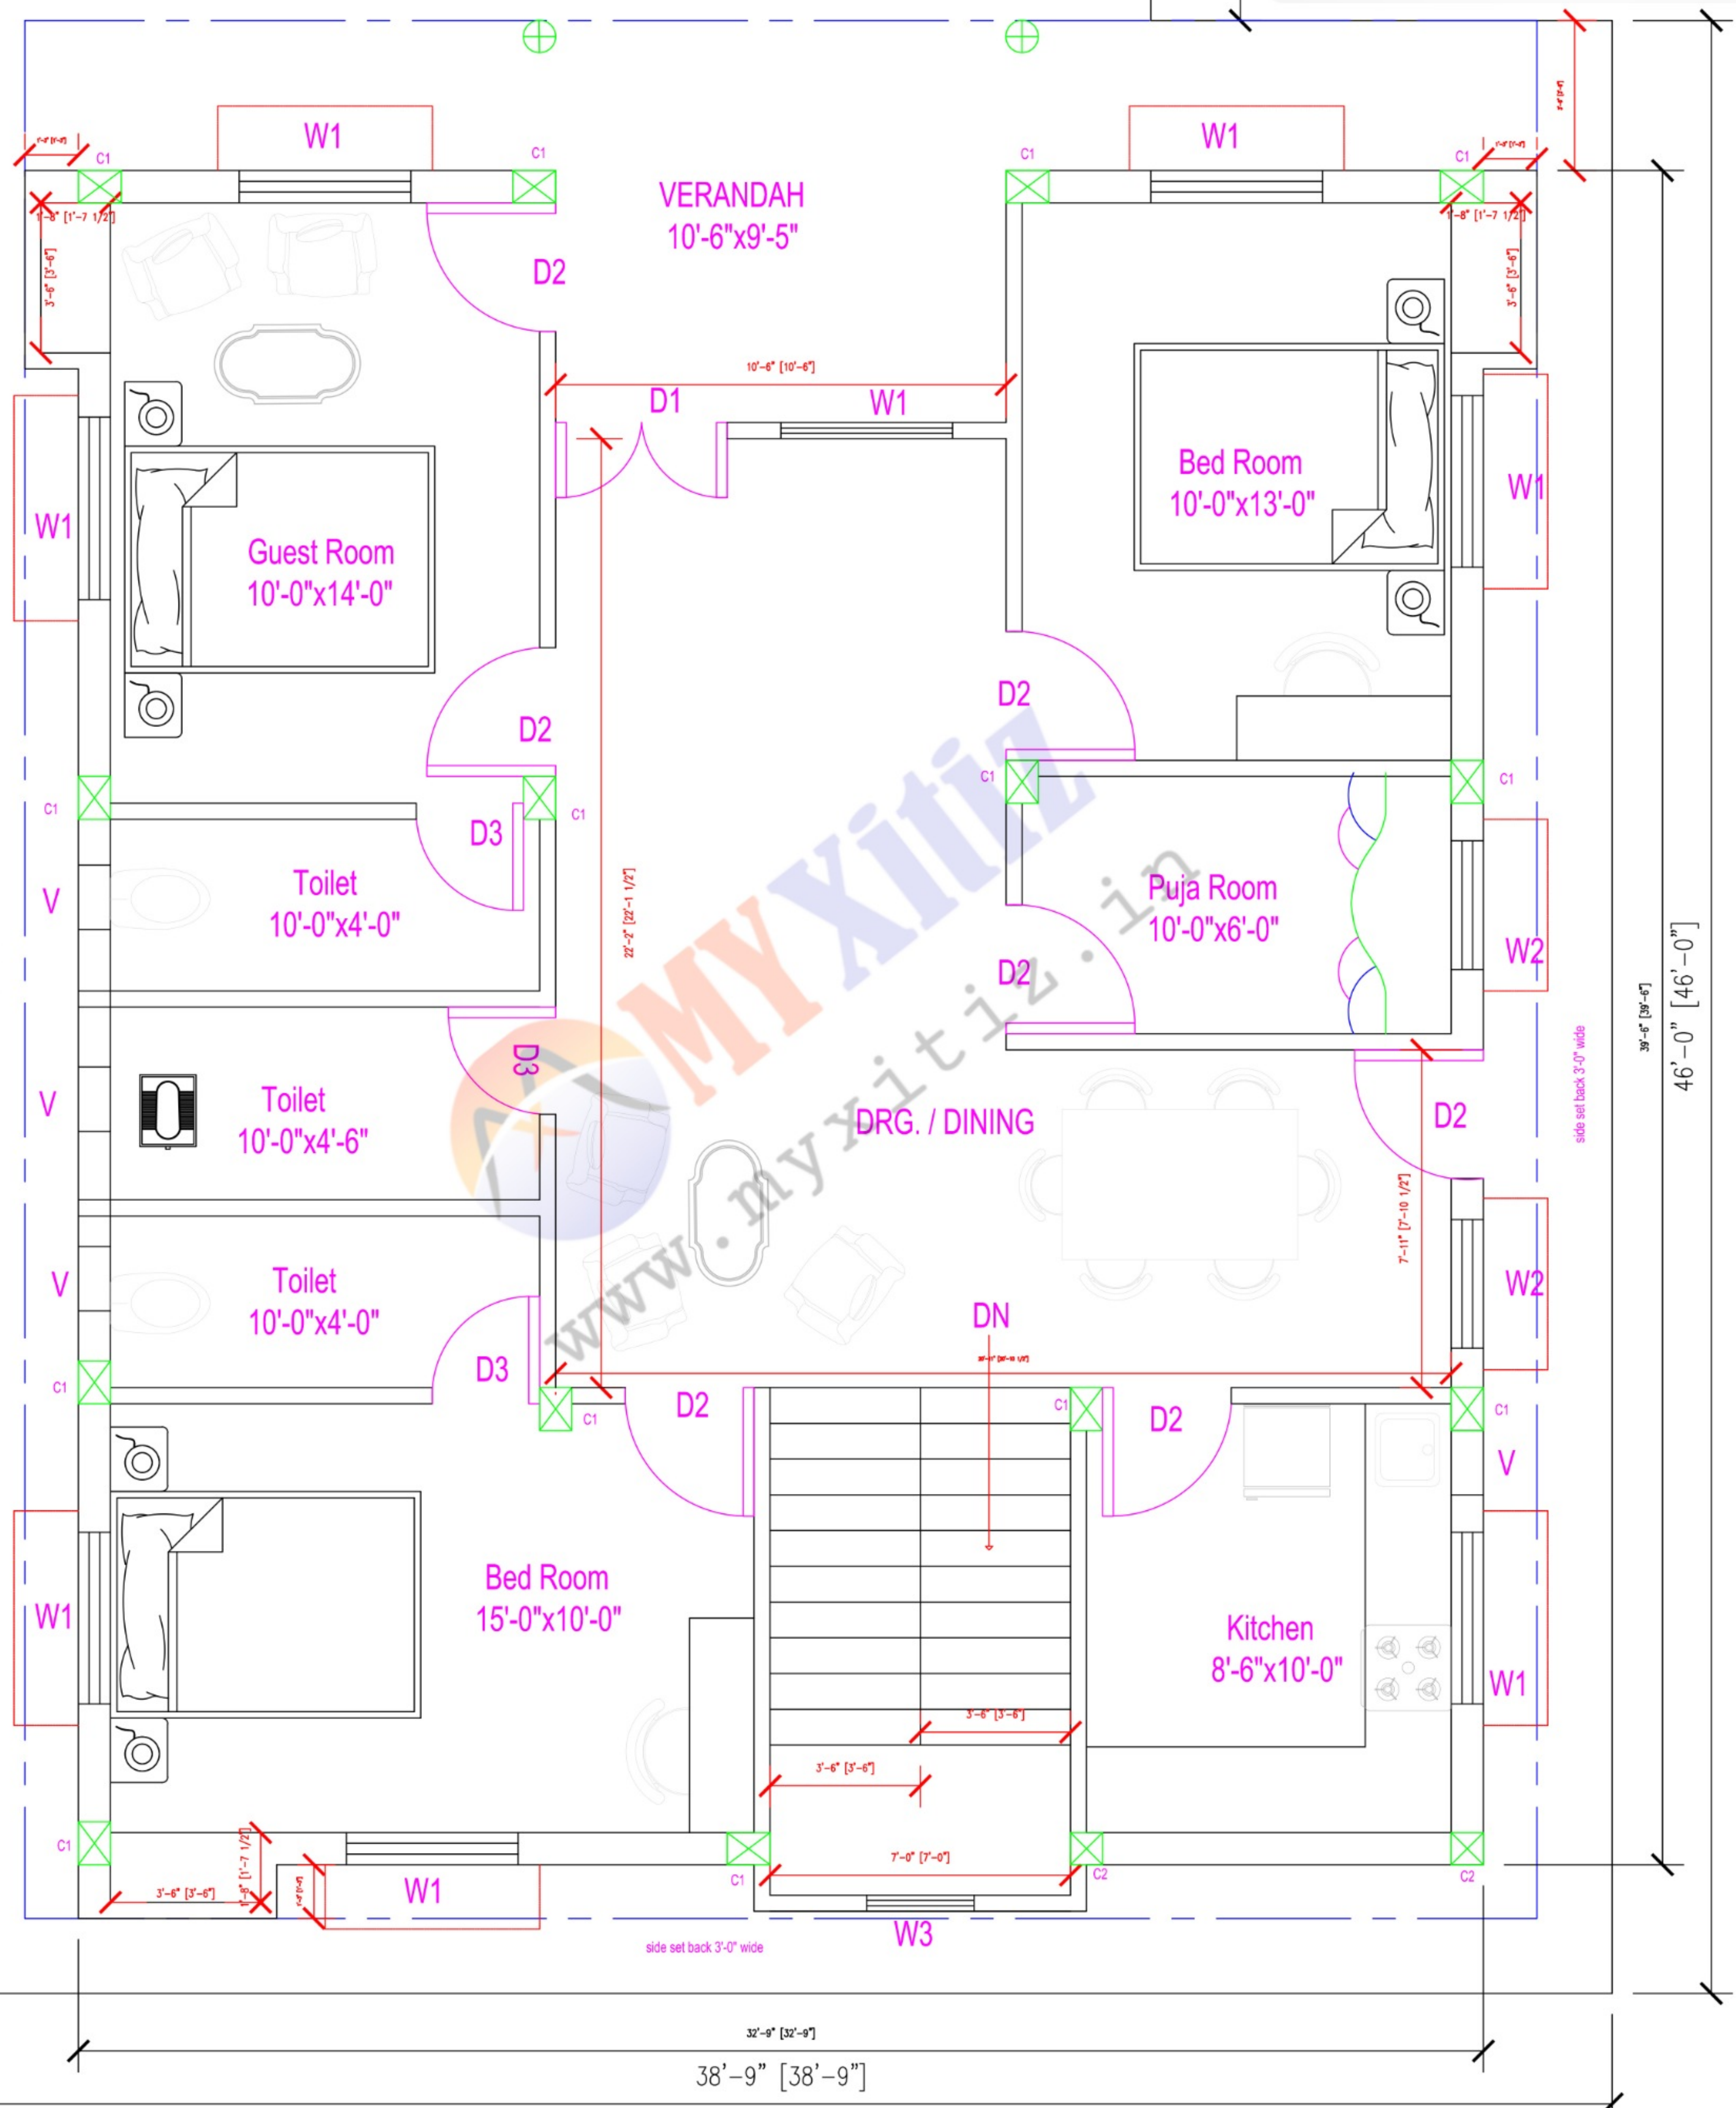

46'-0" [46'-0"]

GROUND FLOOR PLAN

38'-9" [38'-9"]

DOOR / WINDOW SCHEDULE

	SILL LEVEL	HEIGHT	WIDTH
D1	0'-0"	7'-0"	4'-0"
D2	0'-0"	7'-0"	3'-0"
D3	0'-0"	7'-0"	2'-6"
V	7'-6"	1'-6"	1'-6"
W1	3'-0"	4'-0"	4'-0"
W2	3'-0"	4'-0"	3'-0"
W3	8'-0"	UP TO TOP	2'-0"--2'-6"



www.myxitz.in

The logo for MY XITIZ HOME-CITY features a stylized city skyline in gold above a white rectangular box with a gold border. Inside the box, the text "MY XITIZ HOME-CITY" is written in a serif font, followed by "Architects, Designers and Engineers Team" in a smaller serif font, and the website "www.myxitz.in" in a bold sans-serif font. Below the box, the slogan "Make Your Desirable House At Minimum Cost" is written in a red serif font, and the contact information "Contact- +91-8757953212 Email- contact@myxitz.com" is written in a black serif font.

MY XITIZ HOME-CITY
Architects, Designers and Engineers Team
www.myxitz.in
"Make Your Desirable House At Minimum Cost"
Contact- +91-8757953212 Email- contact@myxitz.com